




1
CL-1

RENDERING OF CATLADY HOUSE

SCALE: 1/8" = 1'-0"

SHEET NO	CL-1	PROJECT NAME	CLOCKWORK ORANGE	LYNDEY STARR SMITH 829 EXAMINATION SCENIC DESIGN
DRAWN BY	LYNDEY SMITH	SHEET DESCRIPTION	RENDERING, CATLADY HOUSE	
SCALE	AS NOTED	LOCATION	STEINER STUDIOS, STAGE 3	

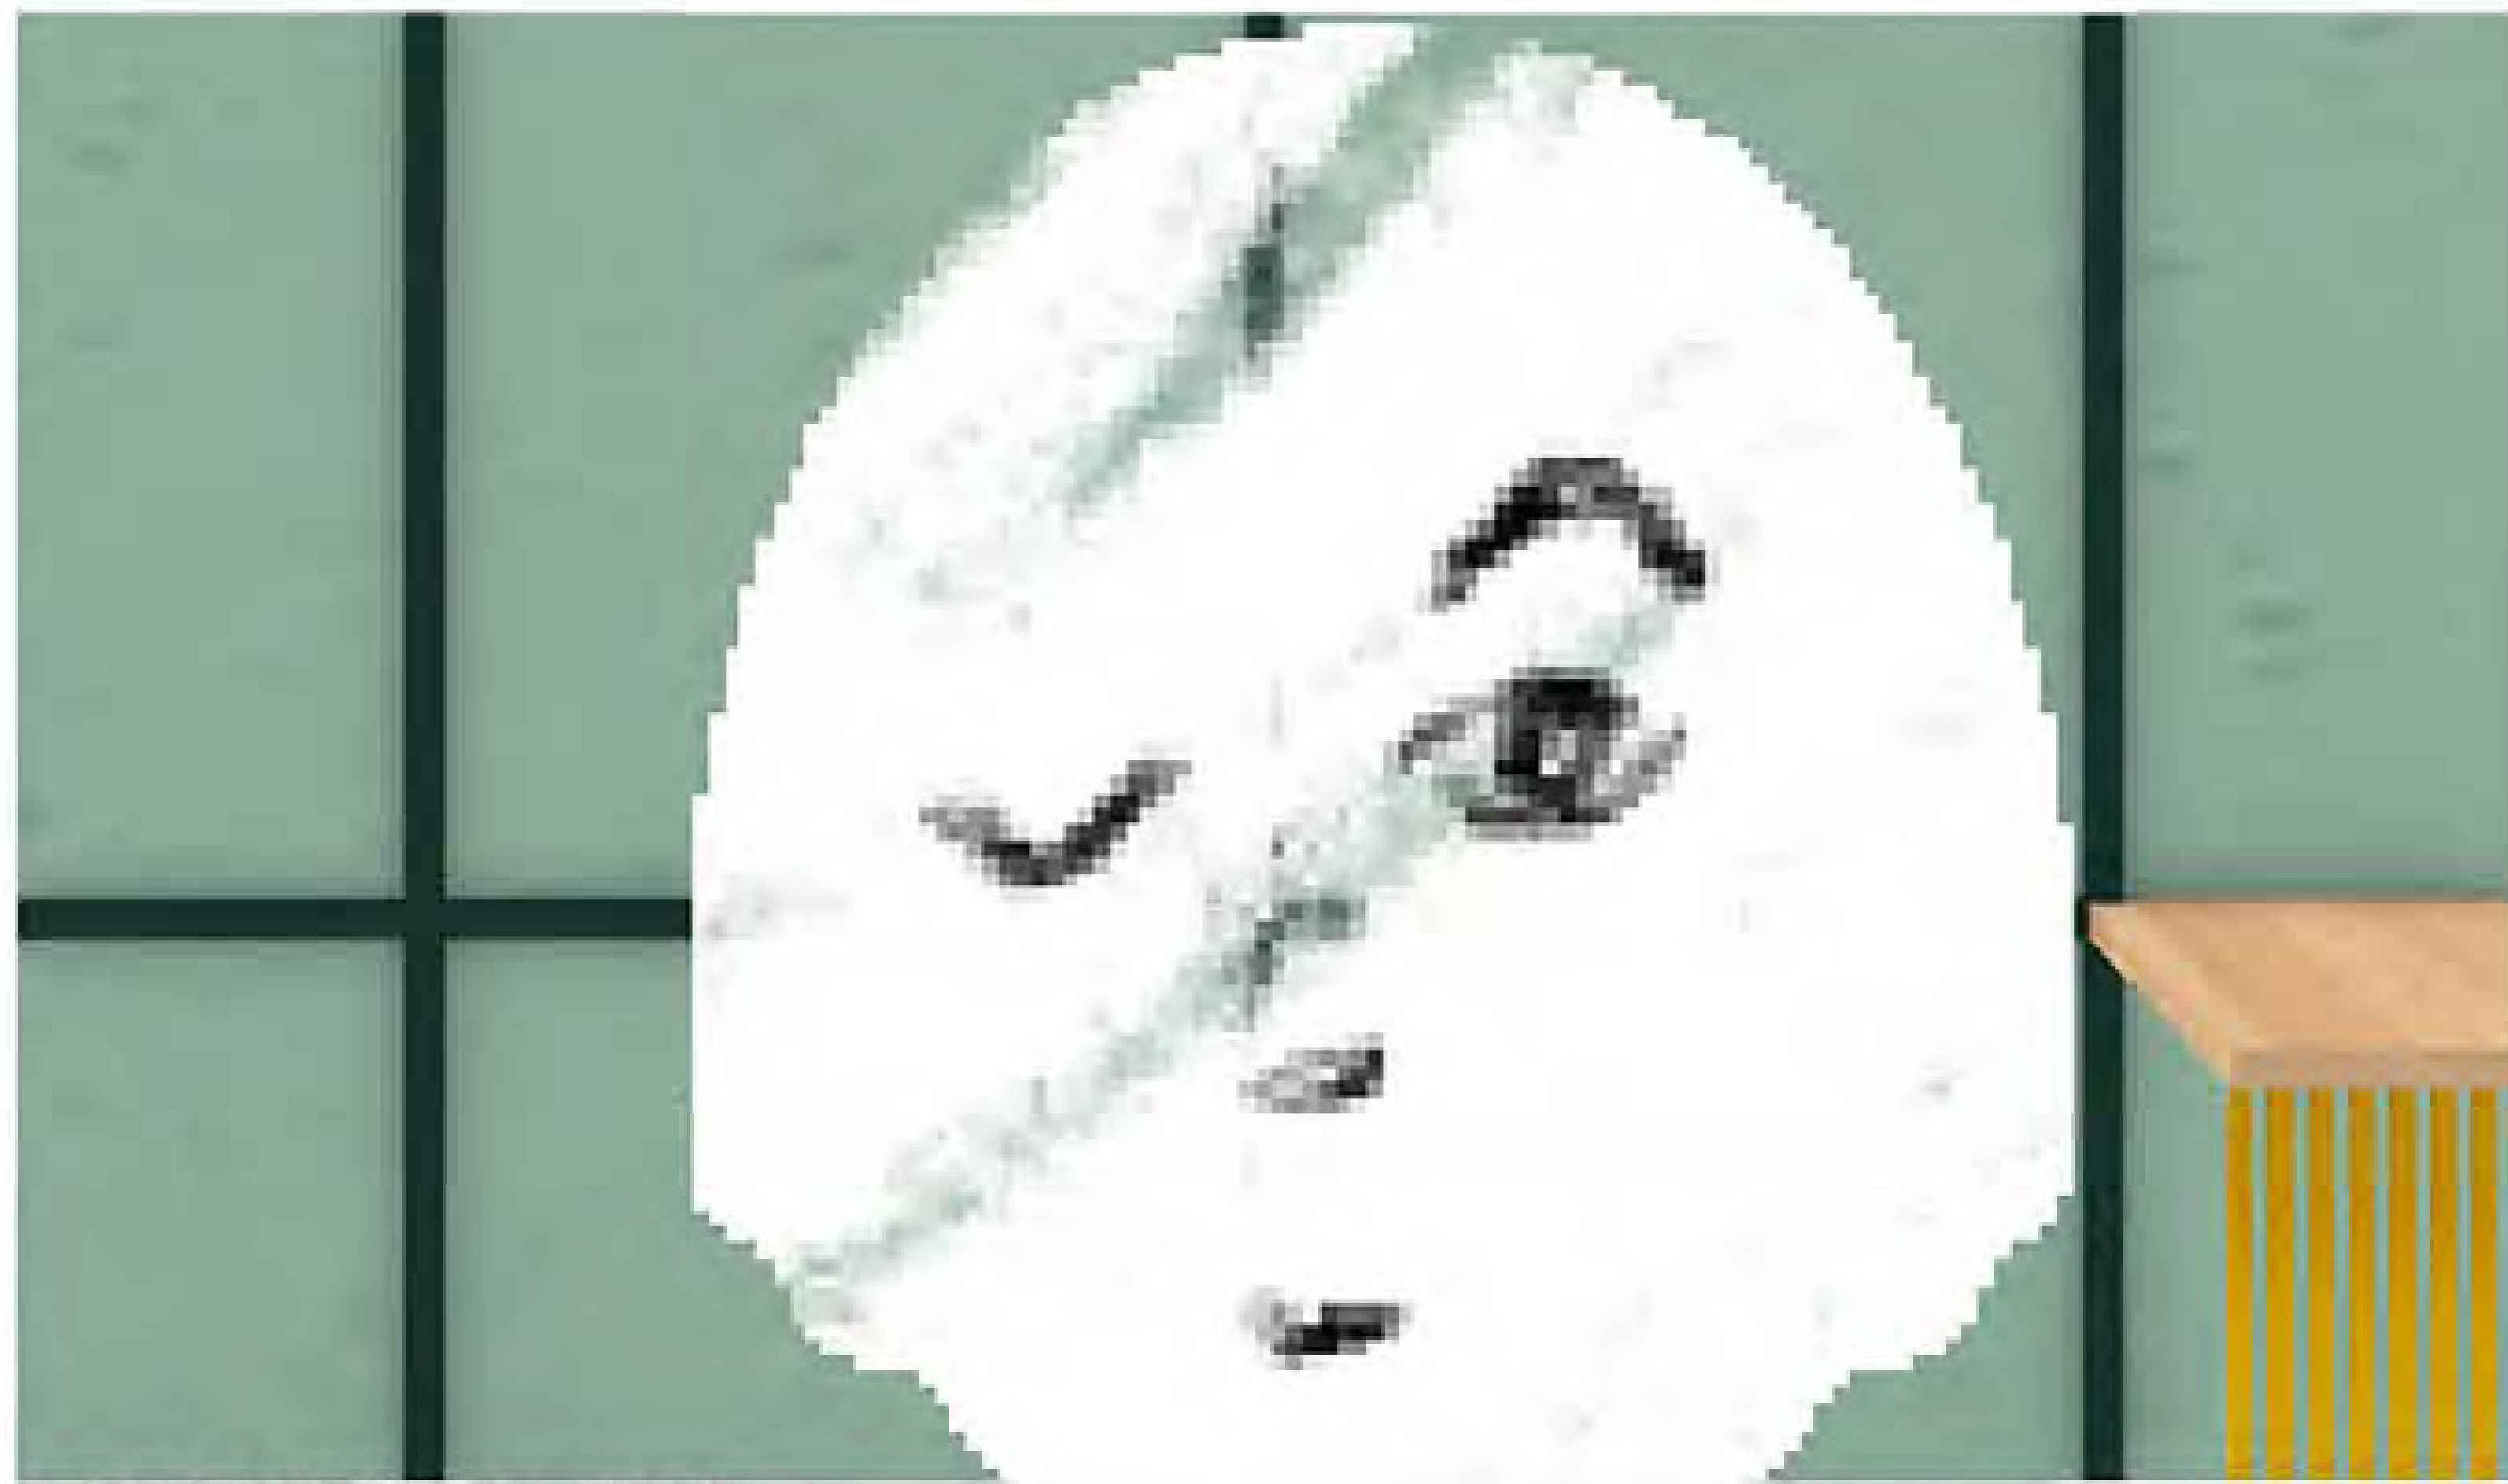

EQU. CATLADY MEDITATES.



DOOR BELL RINGS. SLOWLY PULL BACK THROUGH ENTIRE SCENE.



CAT LADY EXITS TO ANSWER DOOR, TURNS ALEX AWAY.



ALEX CLIMBS THROUGH BATHROOM WINDOW AS C.L. CALLS POLICE.

SHEET NO.	CL-1A	PROJECT NAME	CLOCKWORK ORANGE
DRAWN BY	LYNDSEY SMITH	SHEET DESCRIPTION	STORYBOARD, CATLADY HOUSE
SCALE	AS NOTED	LOCATION	STEINER STUDIOS. STAGE 3

LYNDSEY STARR SMITH
B29 EXAMINATION
SCENIC DESIGN




ALEX WALKS THROUGH CURTAINS, SURPRISING C.L.
THEY WRESTLE; HE WHACKS HER WITH THE
PHALLIC SCULPTURE. SHE FALLS.




ALEX RUSHES OUT. END SCENE.

SHEET NO.	CL-1B	PROJECT NAME	CLOCKWORK ORANGE
DRAWN BY	LYNDSEY SMITH	SHEET DESCRIPTION	STORYBOARD, CATLADY HOUSE
SCALE	AS NOTED	LOCATION	STEINER STUDIOS, STAGE 3

LYNDSEY STARR SMITH
829 EXAMINATION
SCENIC DESIGN

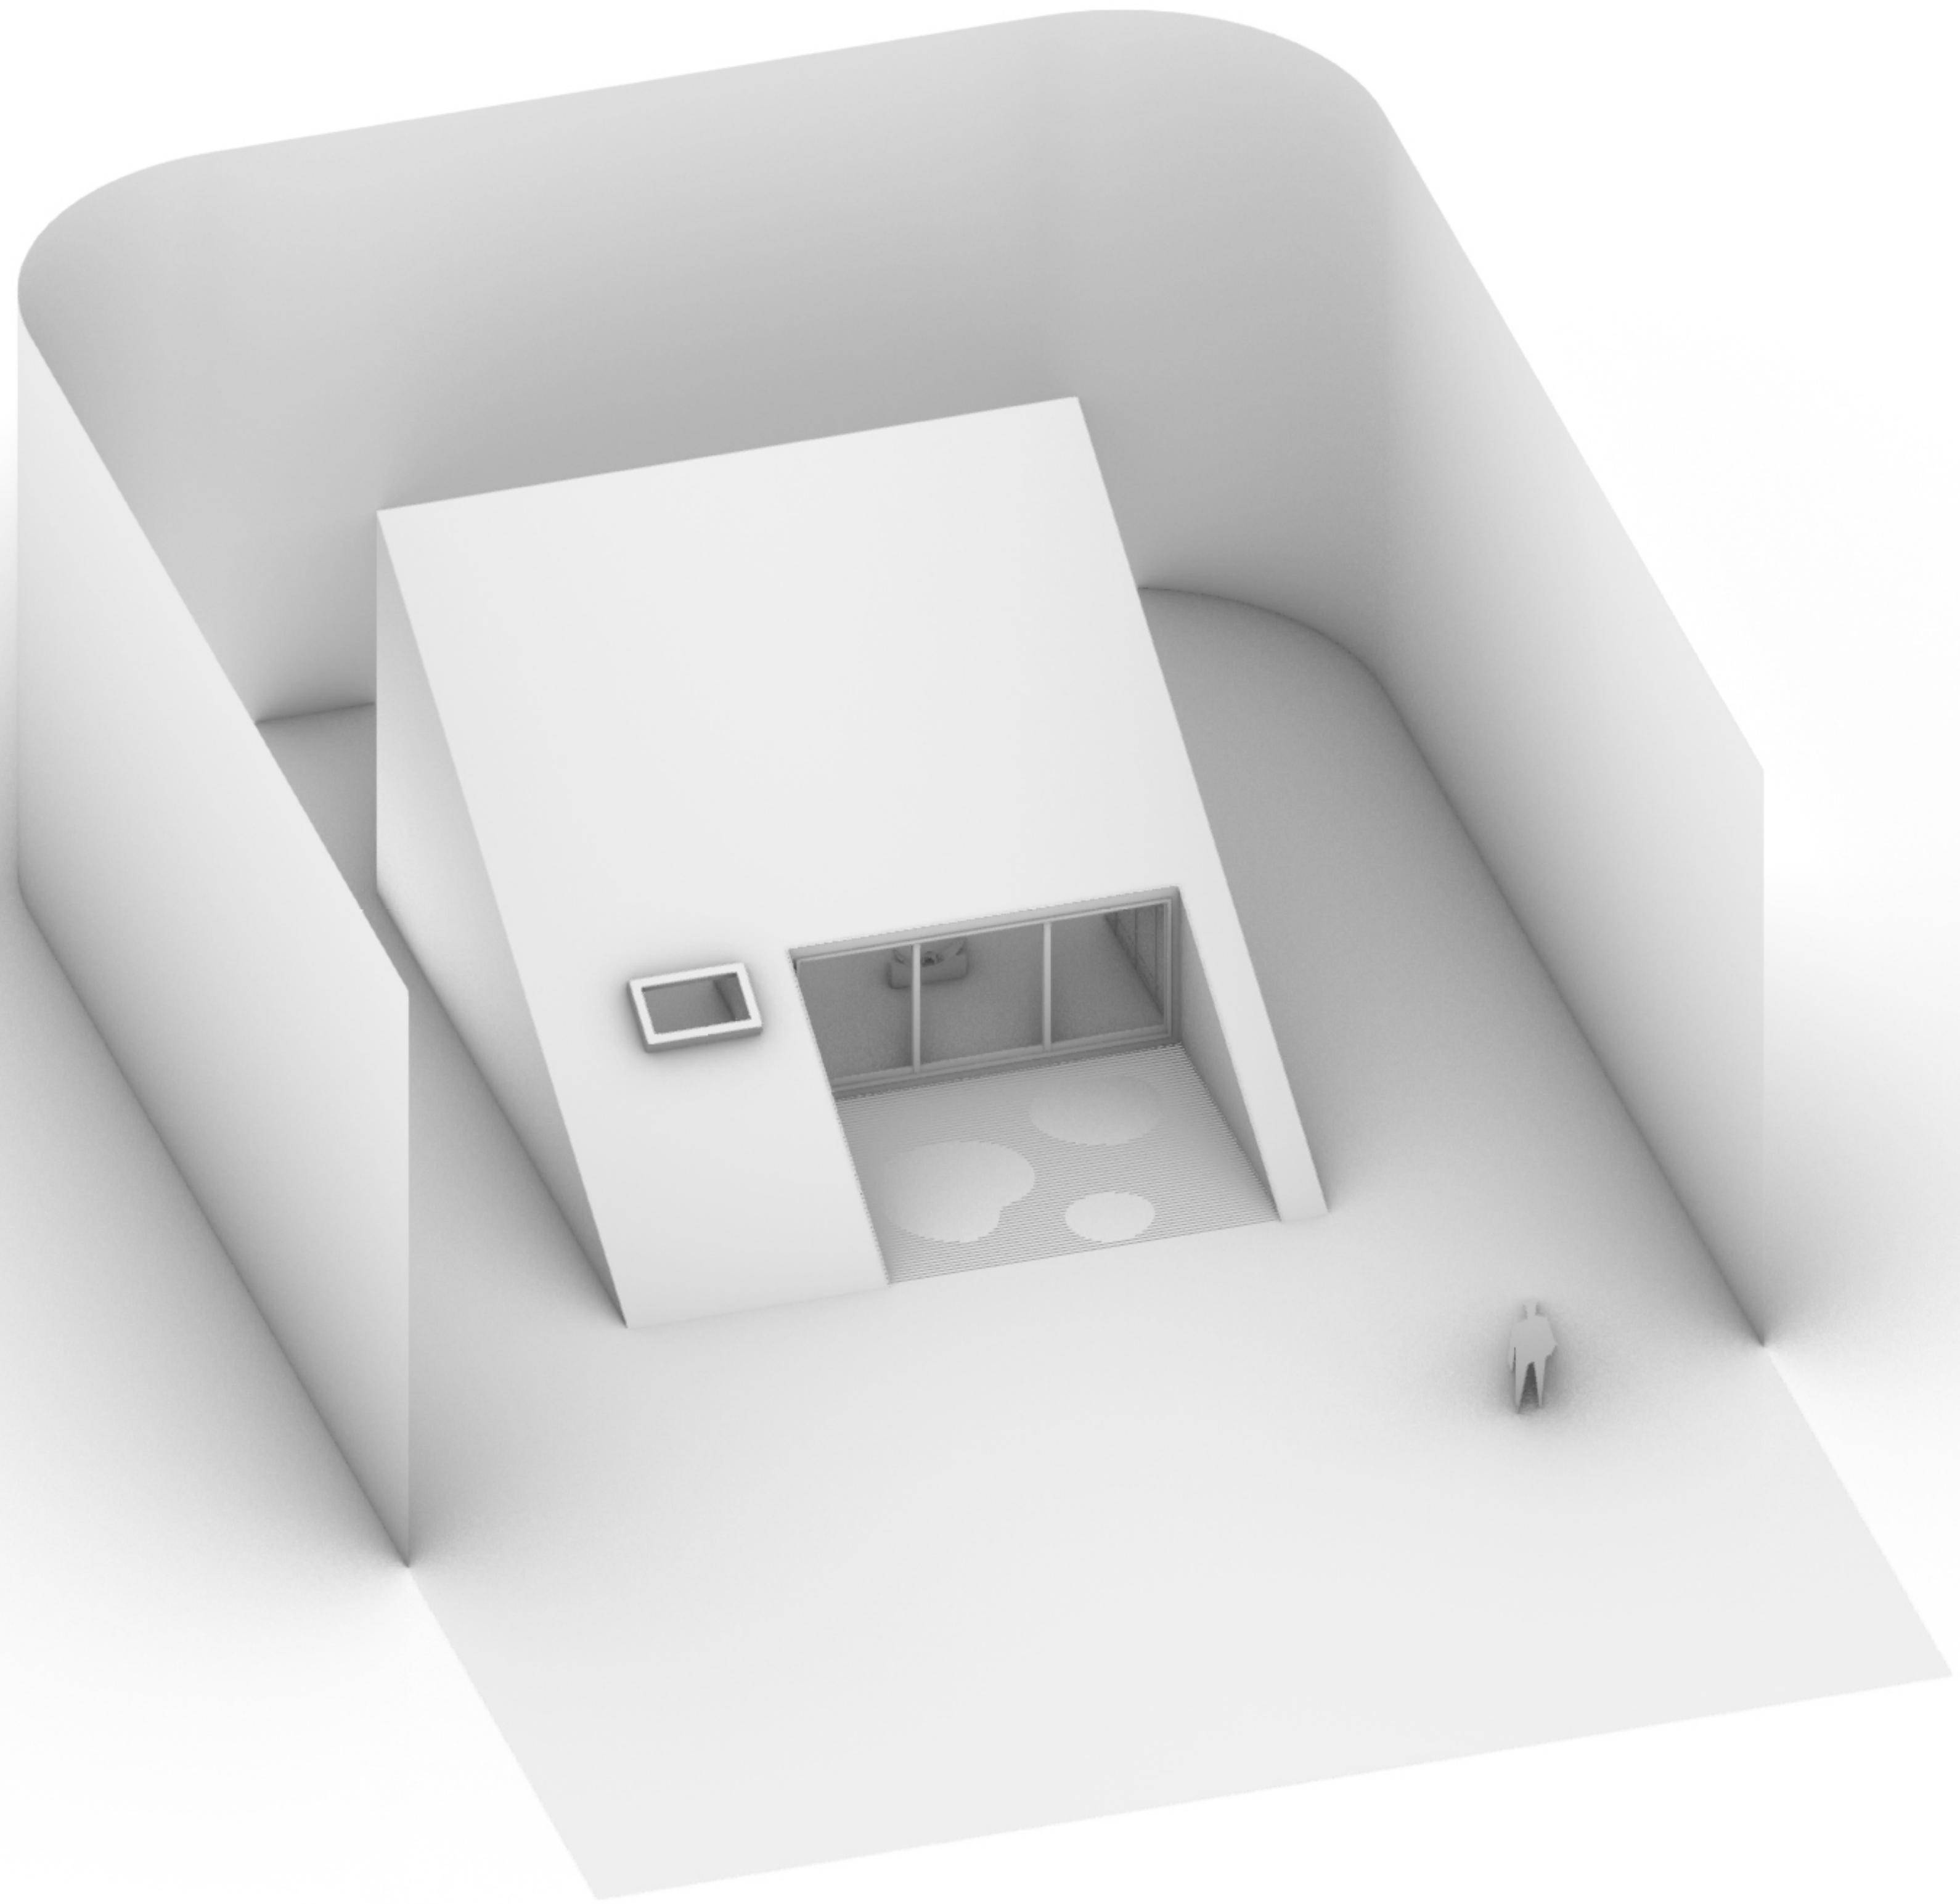

SHEET NO	CL-2	PROJECT NAME	CLOCKWORK ORANGE	LYNDESEY STARR SMITH 829 EXAMINATION SCENIC DESIGN
DRAWN BY	LYNDESEY SMITH	SHEET DESCRIPTION	3D MODEL OF CATLADY HOUSE	
SCALE	AS NOTED	LOCATION	STEINER STUDIOS, STAGE 3	

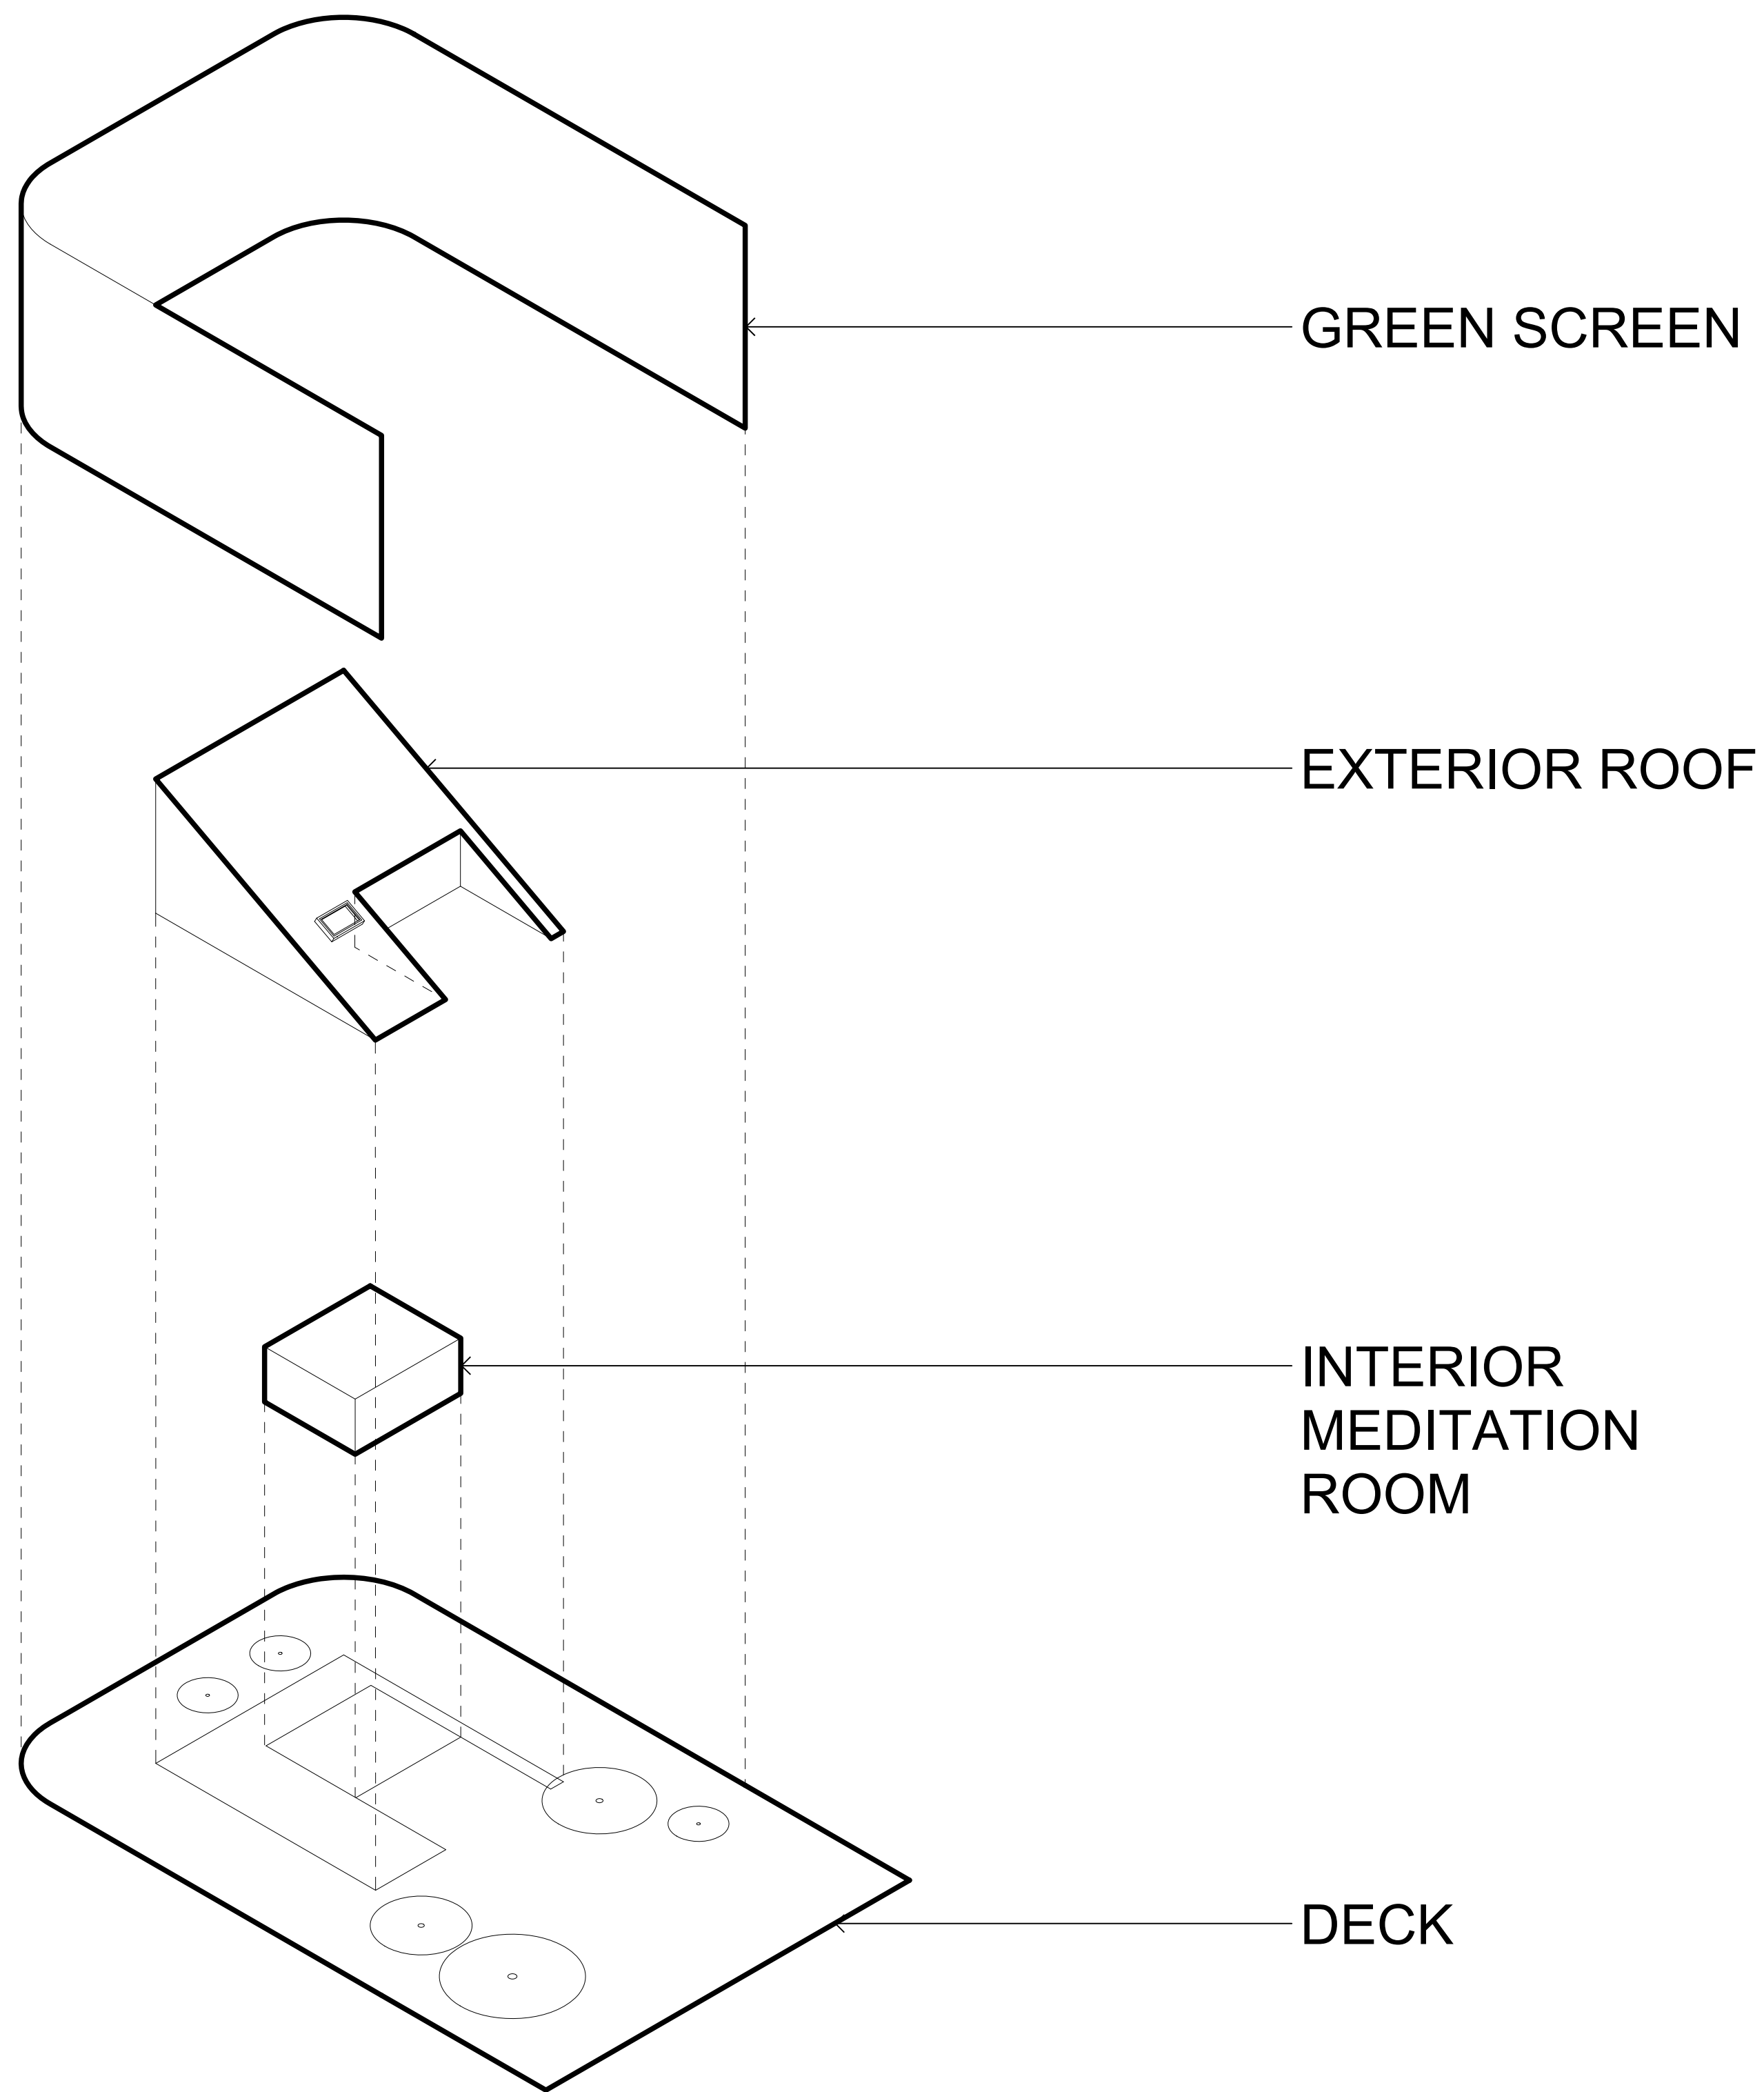

2 SET SHOWN IN FULL
CL-3 SCALE: PERSPECTIVE. SCALE FIGURES FOR REFERENCE.

1 EXPLODED ISOMETRIC OF SET - NW
CL-3 SCALE: 1/32" = 1'-0"

SHEET NO	CL-3	PROJECT NAME	CLOCKWORK ORANGE	LYNDSEY STARR SMITH 829 EXAMINATION SCENIC DESIGN
DRAWN BY	LYNDSEY SMITH	SHEET DESCRIPTION	EXPLODED ISOMETRIC, CATLADY HOUSE	
SCALE	AS NOTED	LOCATION	STEINER STUDIOS, STAGE 3	

WELDING RD

196'-0"

24'-2"

62'-5"

28'-1"

37'-5"

33'-7"

FIRE LANE

GREEN SCREEN

12'-10"

4'-0"

CREW ACCESS

CREW ACCESS

← CREW ACCESS

28'-2"

15'-0"

15'-0"

68'-9"

ELEPHANT
DOOR 12

ELEPHANT
DOOR 8

59'-3"

SS1

CL-5

EDGE OF GREEN SCREEN →

DECK →

RECESSED WALL

24'-5"

← DECK

40'-1"

EDGE OF SUBFLOOR →

EDGE OF SUBFLOOR

23'-4"

4'-0"

43'-0"

ELEPHANT
DOOR 10

FLEX SPACE

WASHINGTON AVE

SP1
CL-4

SPOTTING PLAN

SCALE: 1/8" = 1'-0"

SHEET NO

CL-4

PROJECT NAME

CLOCKWORK ORANGE

DRAWN BY

LYNDSEY SMITH

SHEET DESCRIPTION

SPOTTING PLAN

SCALE


AS NOTED


LOCATION

STEINER STUDIOS, STAGE 3

LYNDSEY STARR SMITH
829 EXAMINATION
SCENIC DESIGN

FLOOR TO GRID
UNDERSIDE +45'-0"

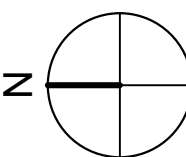


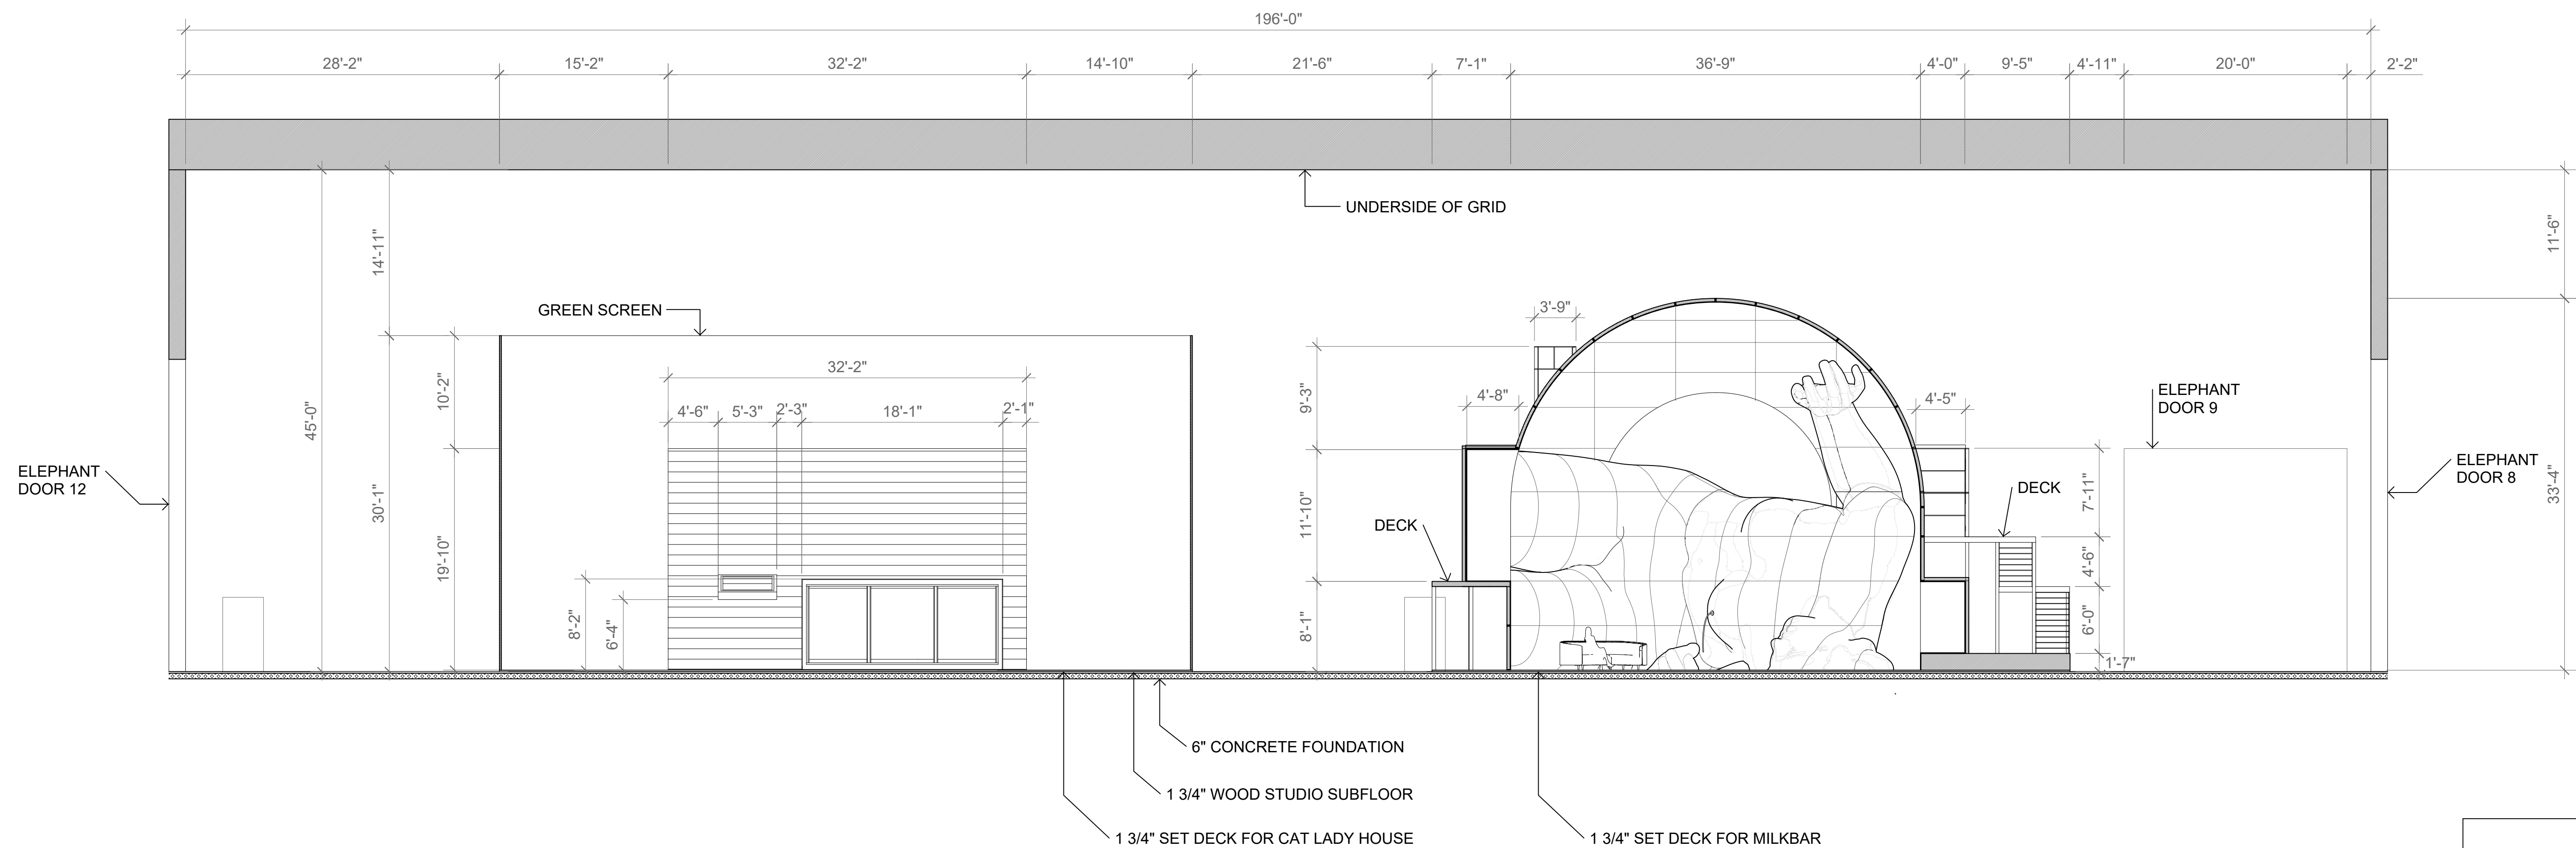


SS1 SECTION THROUGH CENTERLINE OF STUDIO
CL-5 SCALE: 1/8" = 1'-0"

SHEET NO	CL-5	PROJECT NAME	CLOCKWORK ORANGE
DRAWN BY	LYNDSEY SMITH	SHEET DESCRIPTION	SECTION THROUGH STEINER STUDIOS STAGE 3
SCALE	AS NOTED	LOCATION	STEINER STUDIOS, STAGE 3



LYNDSEY STARR SMITH
 829 EXAMINATION
 SCENIC DESIGN

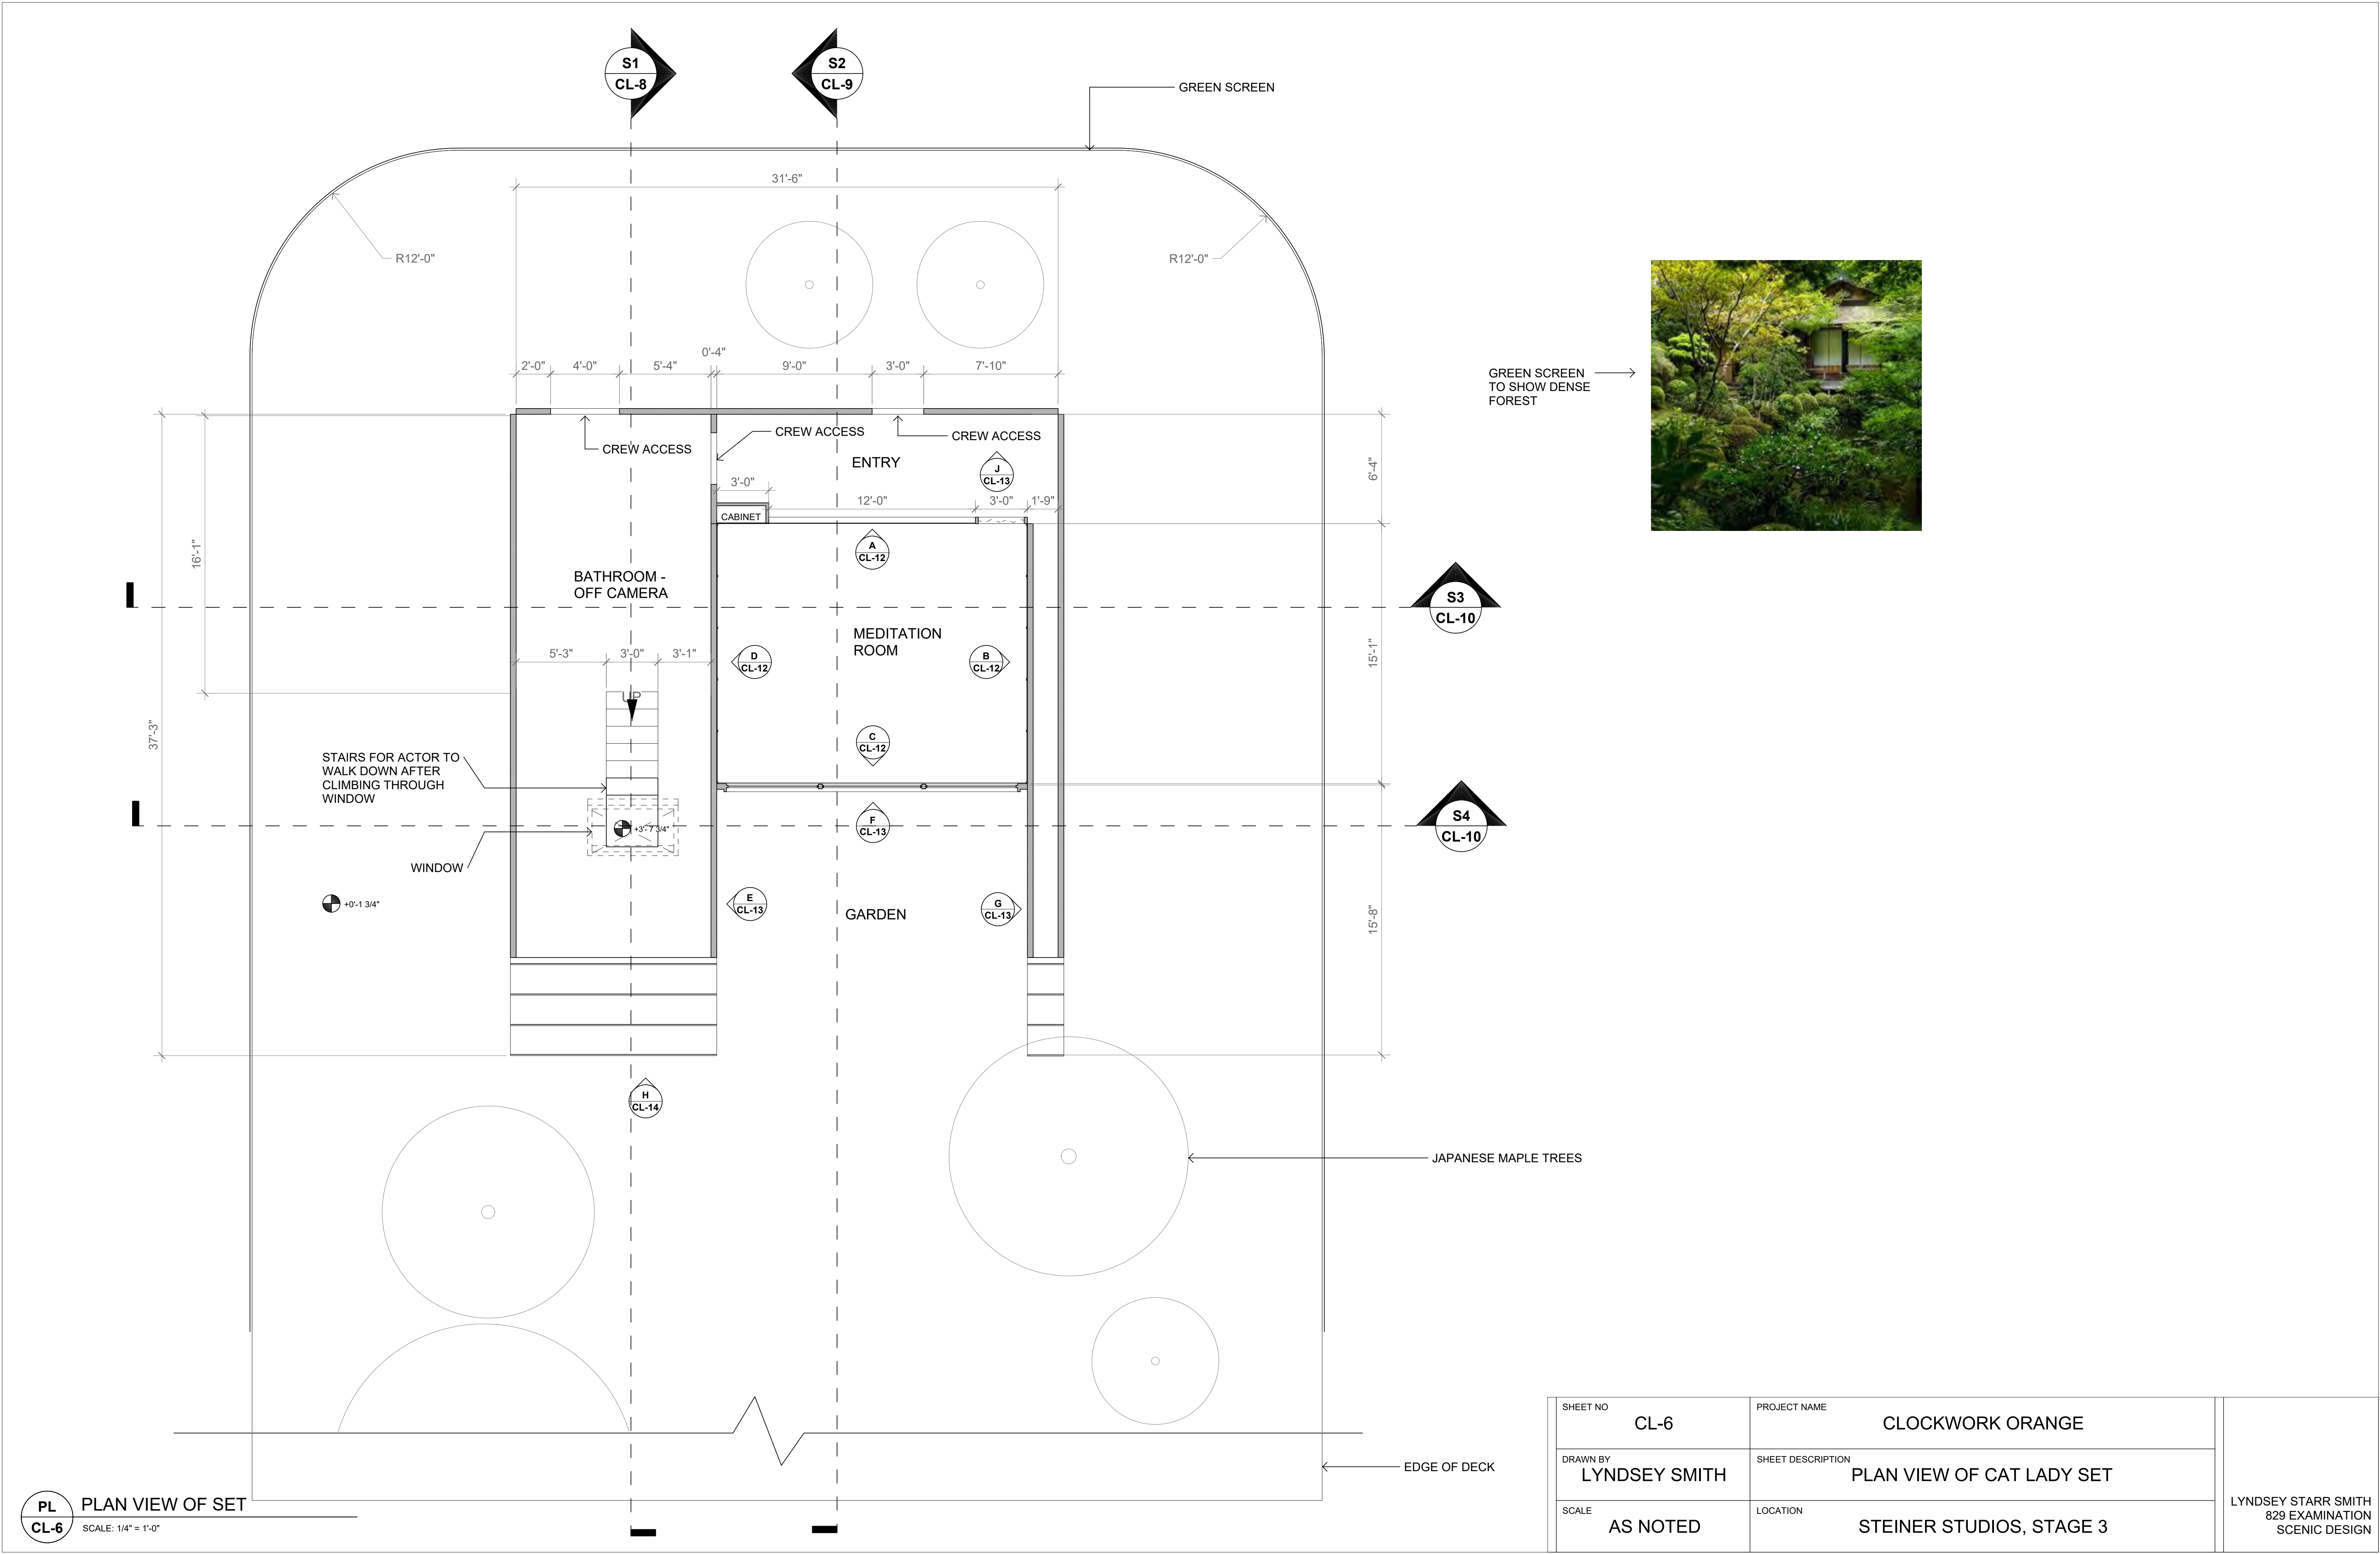


SHEET NO	CL-6	PROJECT NAME	CLOCKWORK ORANGE
DRAWN BY	LYNDSEY SMITH	SHEET DESCRIPTION	PLAN VIEW OF CAT LADY SET
SCALE	AS NOTED	LOCATION	STEINER STUDIOS, STAGE 3

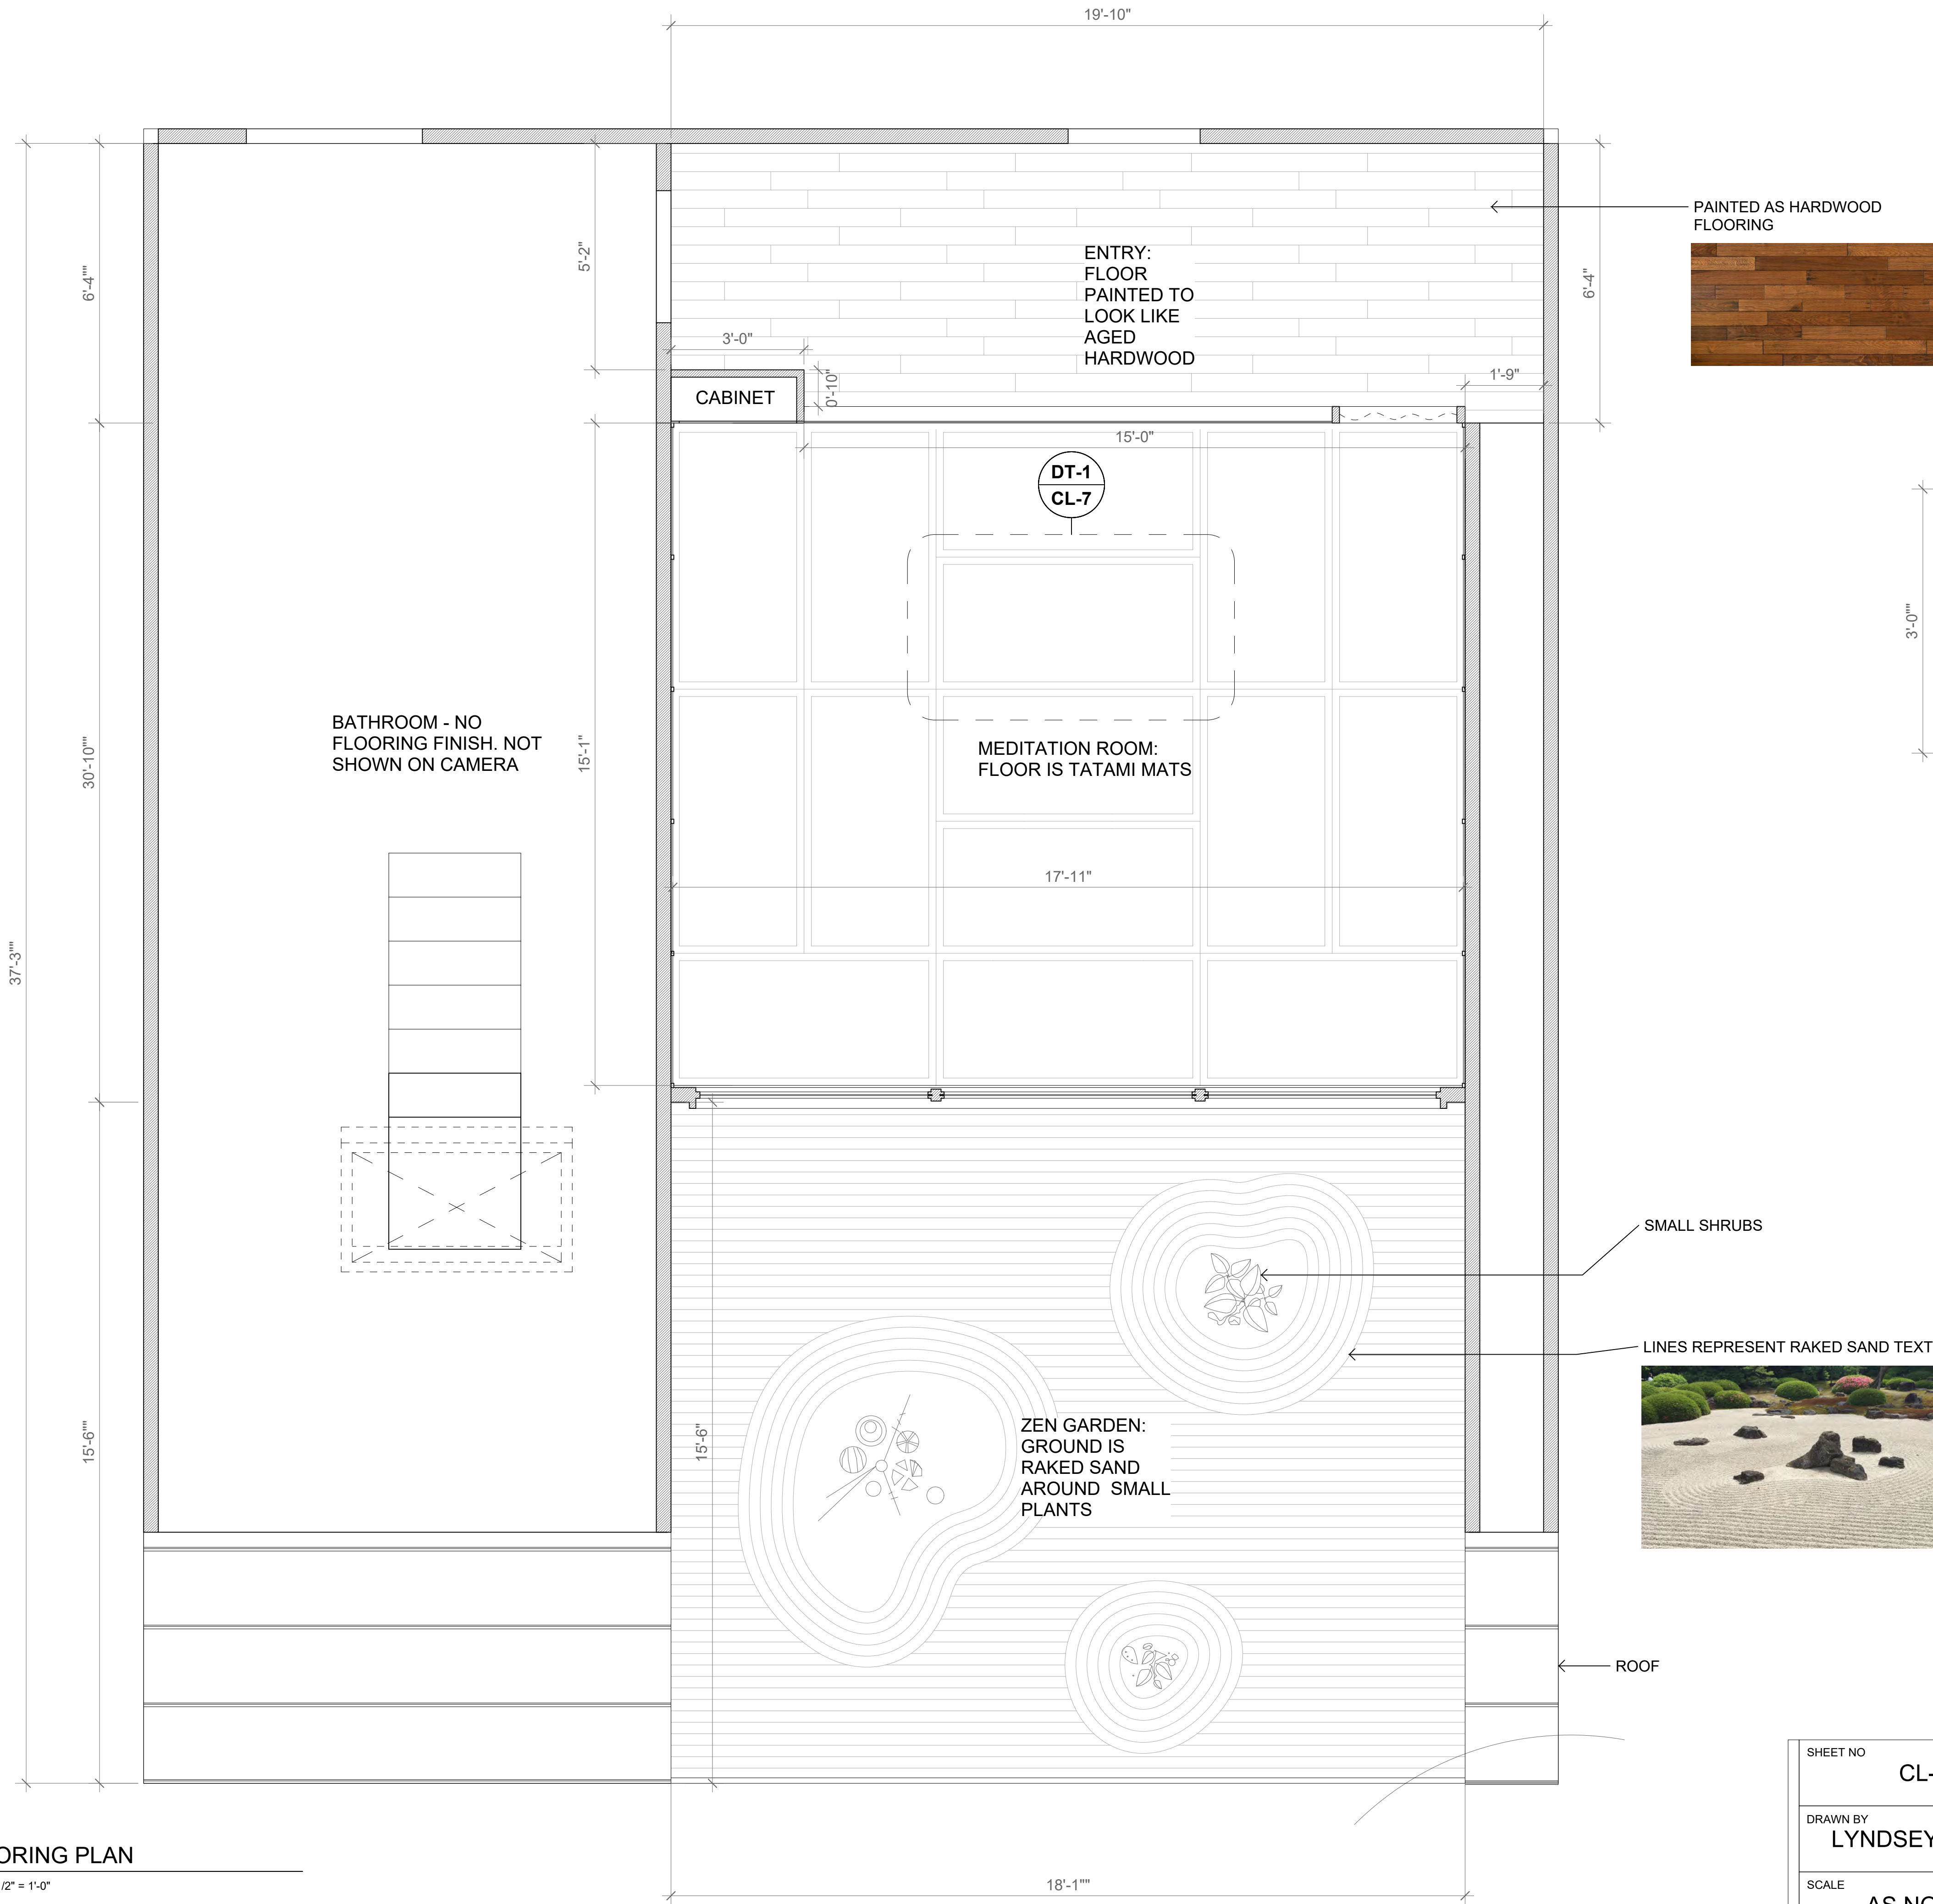

PAINTED AS HARDWOOD
FLOORING

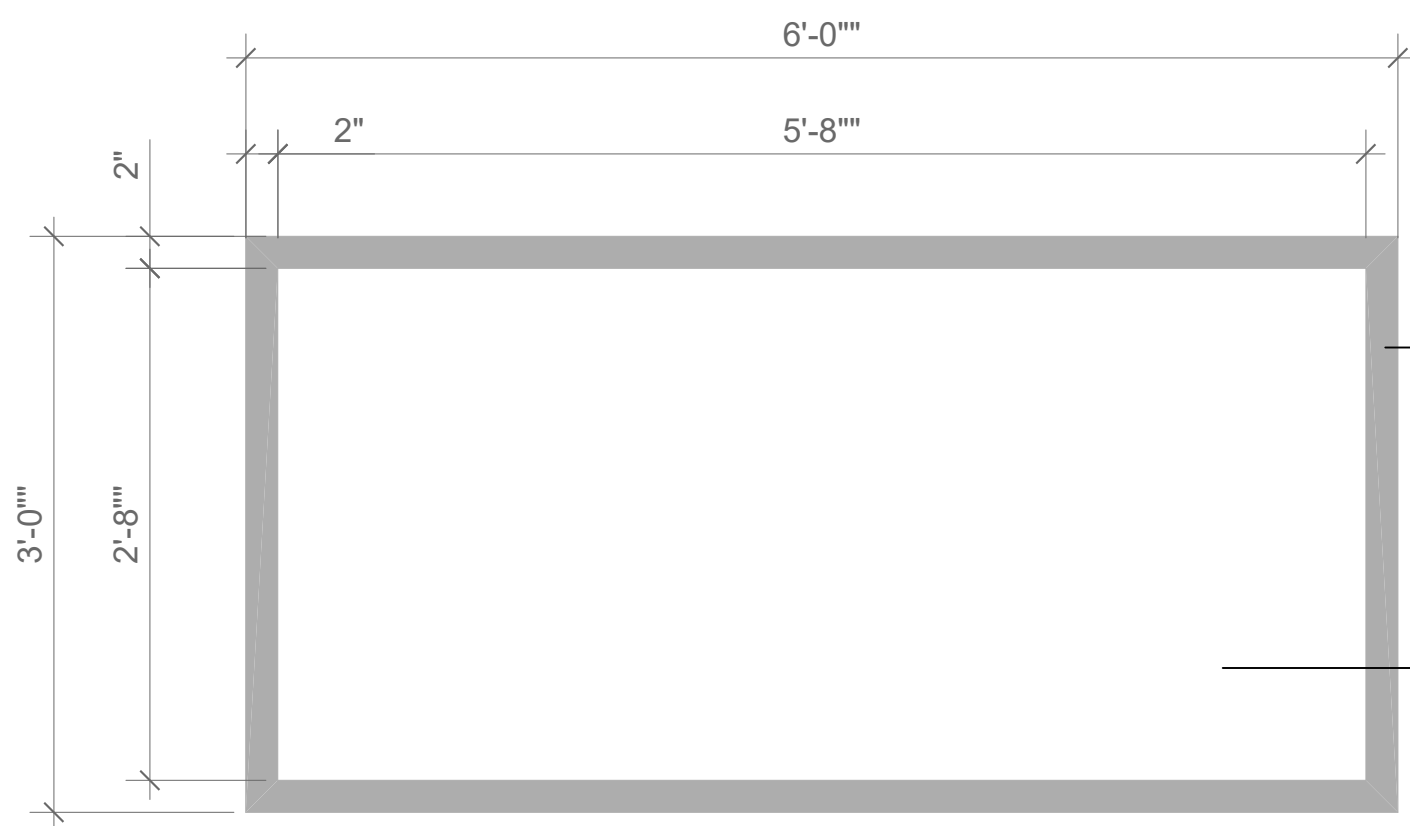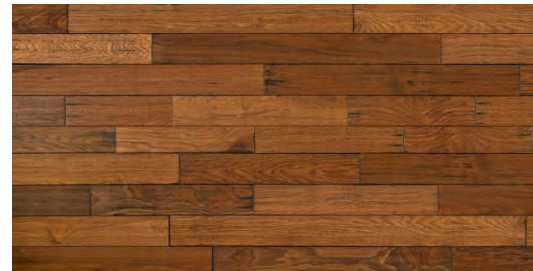


DT-1 TATAMI MAT DETAIL
CL-7 SCALE: 1" = 1'-0"

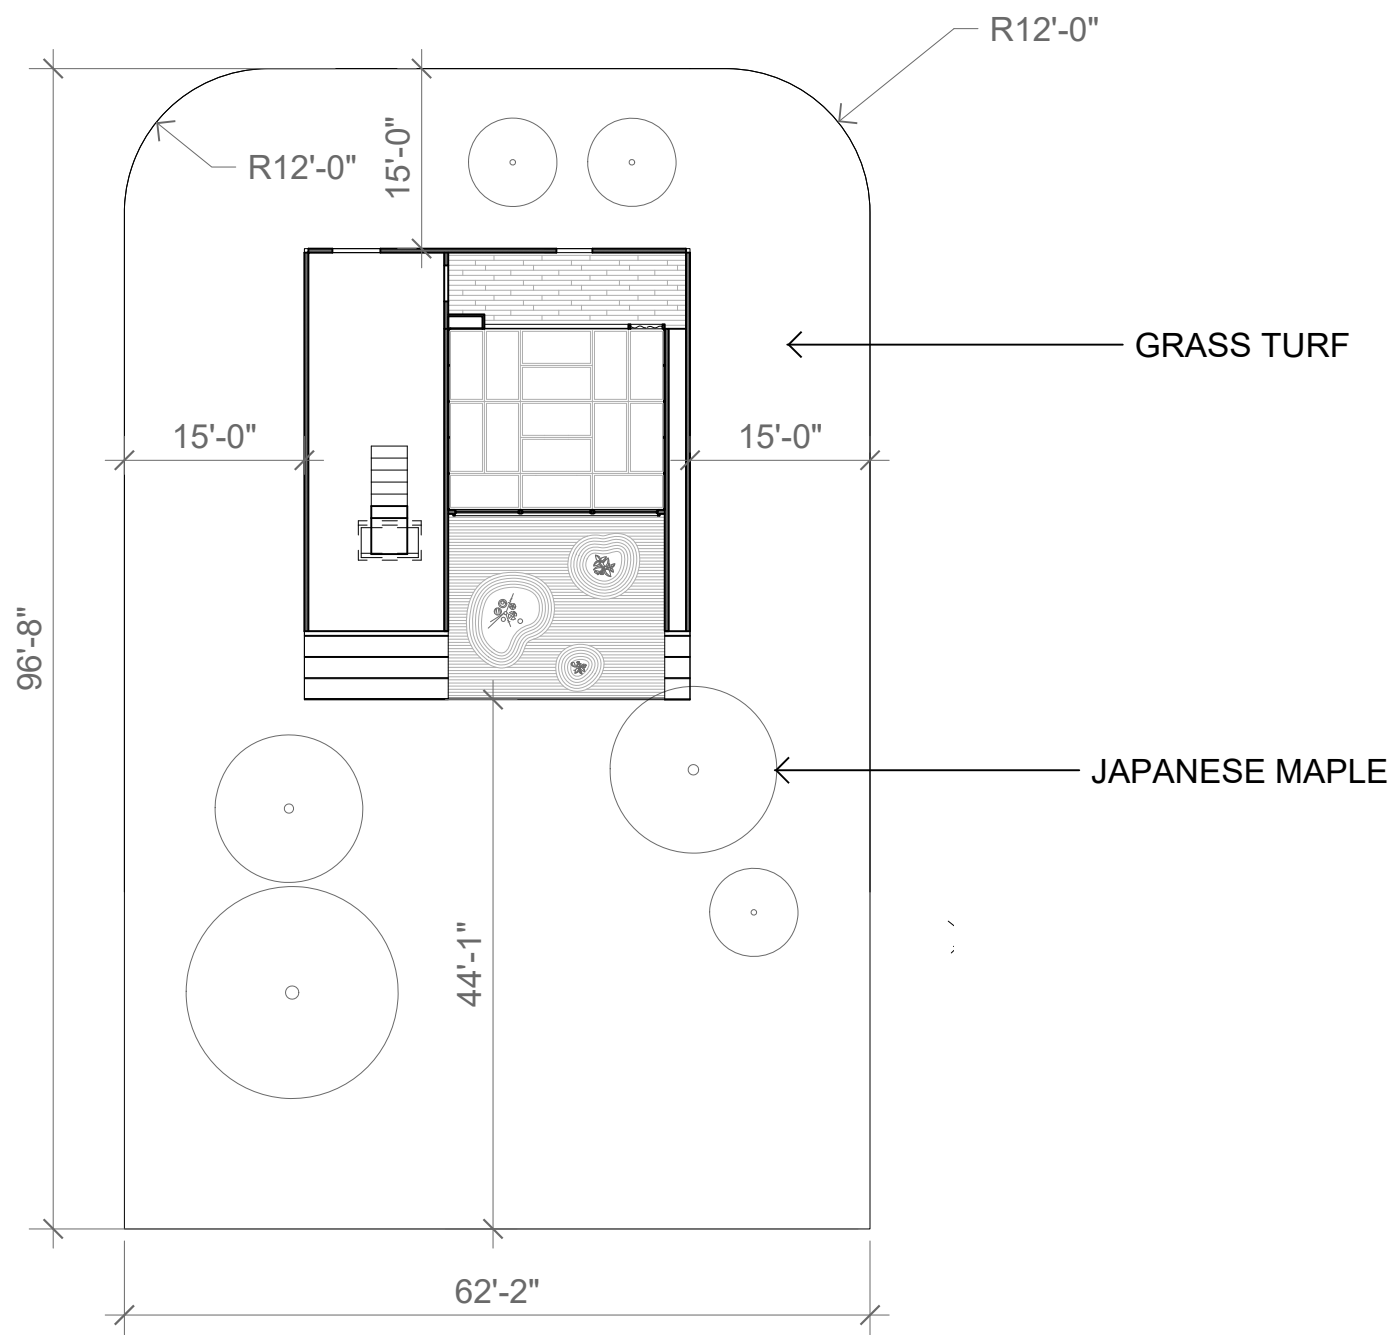


EFP EXTERIOR FLOORING
CL-7 SCALE: 1/16" = 1'-0"

FP FLOORING PLAN
CL-7 SCALE: 1/2" = 1'-0"


SHEET NO	CL-7	PROJECT NAME	CLOCKWORK ORANGE	LYNDEY STARR SMITH 829 EXAMINATION SCENIC DESIGN
DRAWN BY	LYNDEY SMITH	SHEET DESCRIPTION	FLOORING PLAN, CATLADY'S HOUSE	
SCALE	AS NOTED	LOCATION	STEINER STUDIOS, STAGE 3	

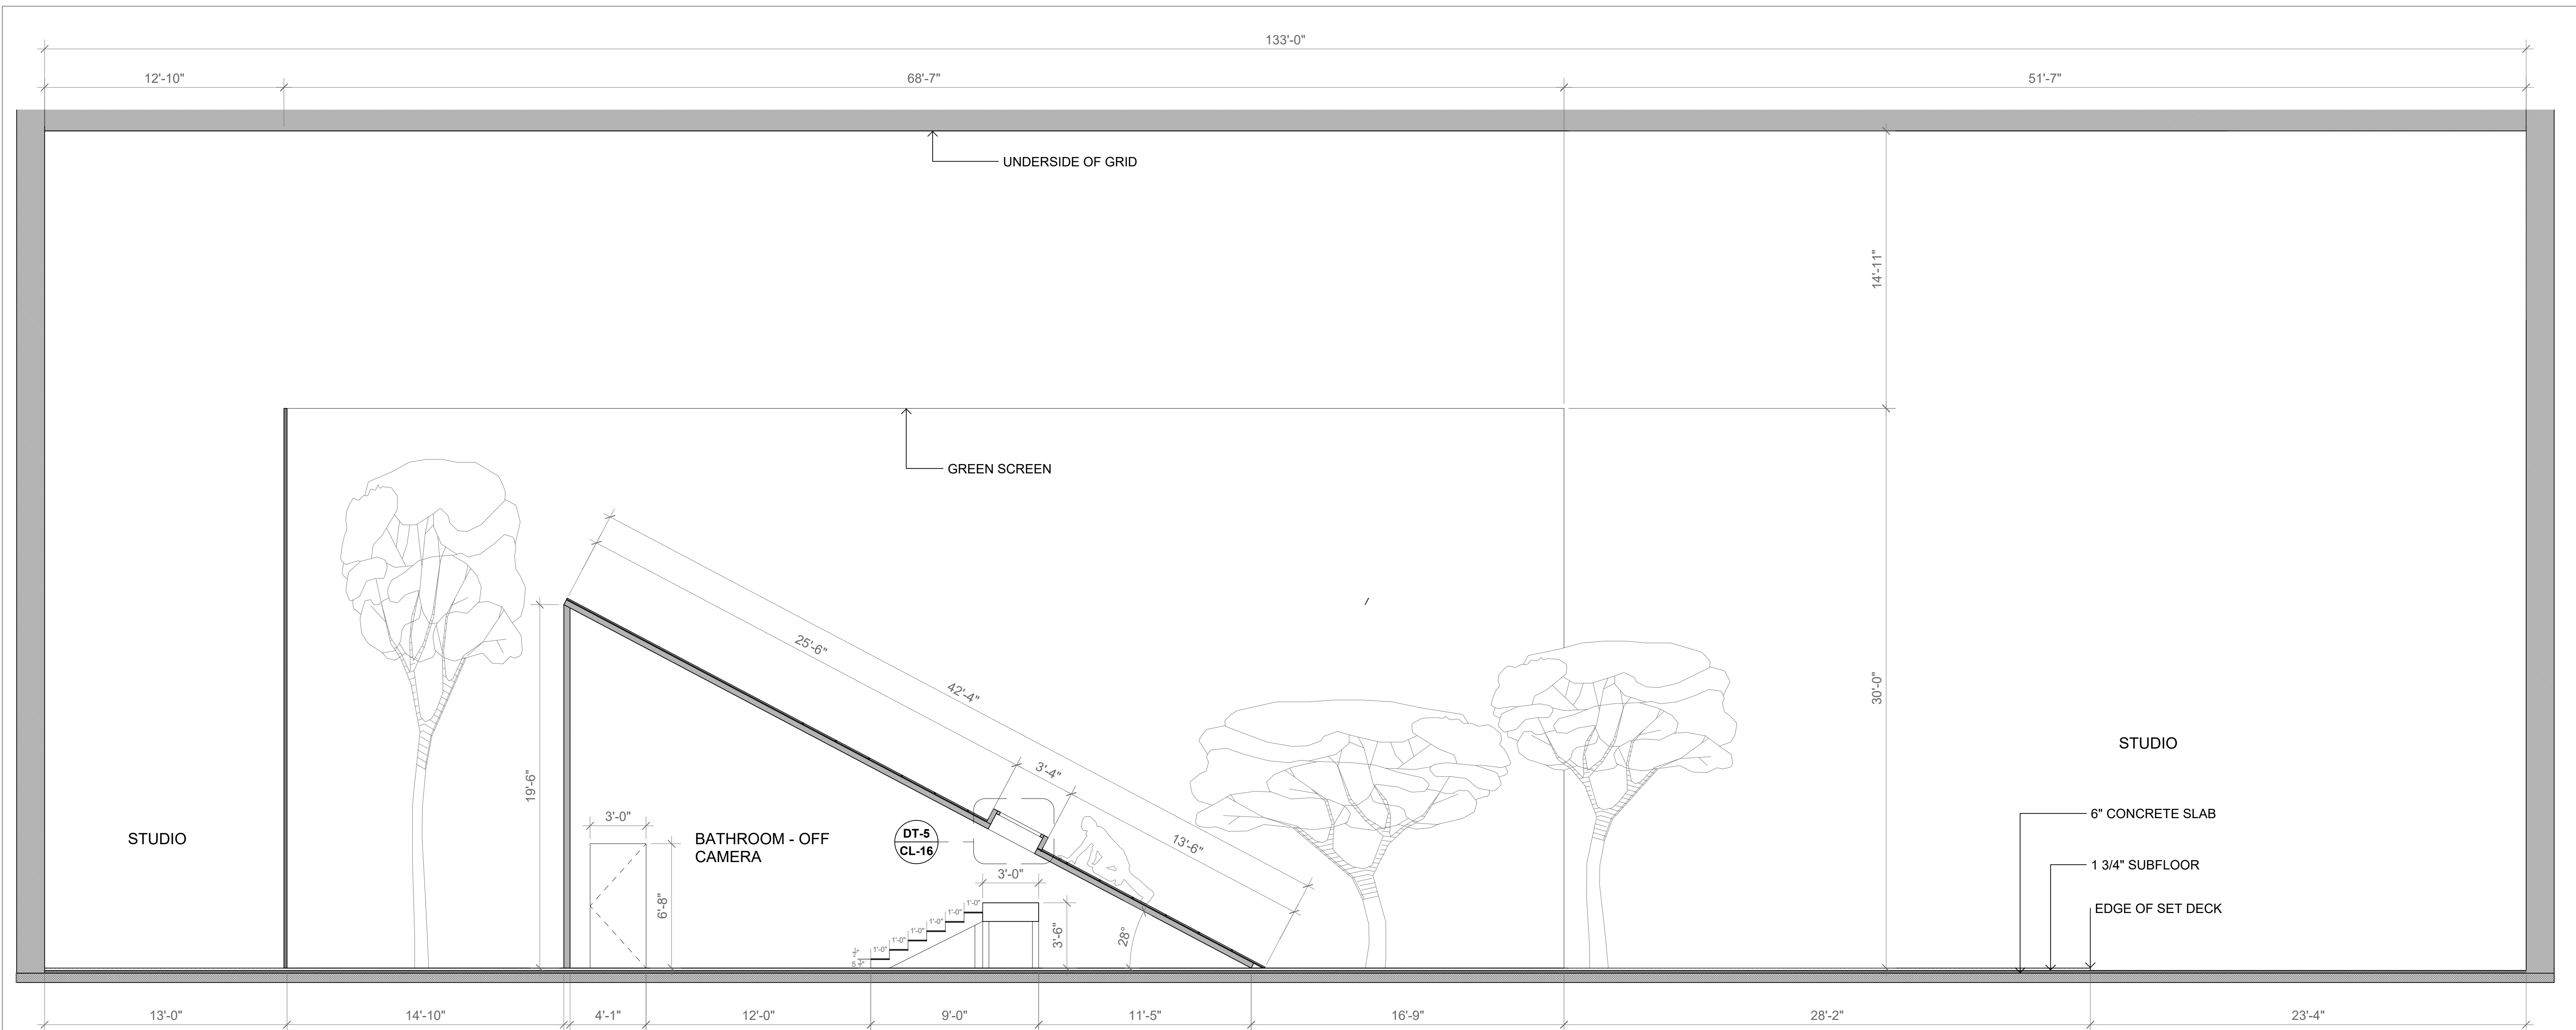

S1 SECTION THROUGH CATLADY SET
CL-8 SCALE: 1/4" = 1'-0"

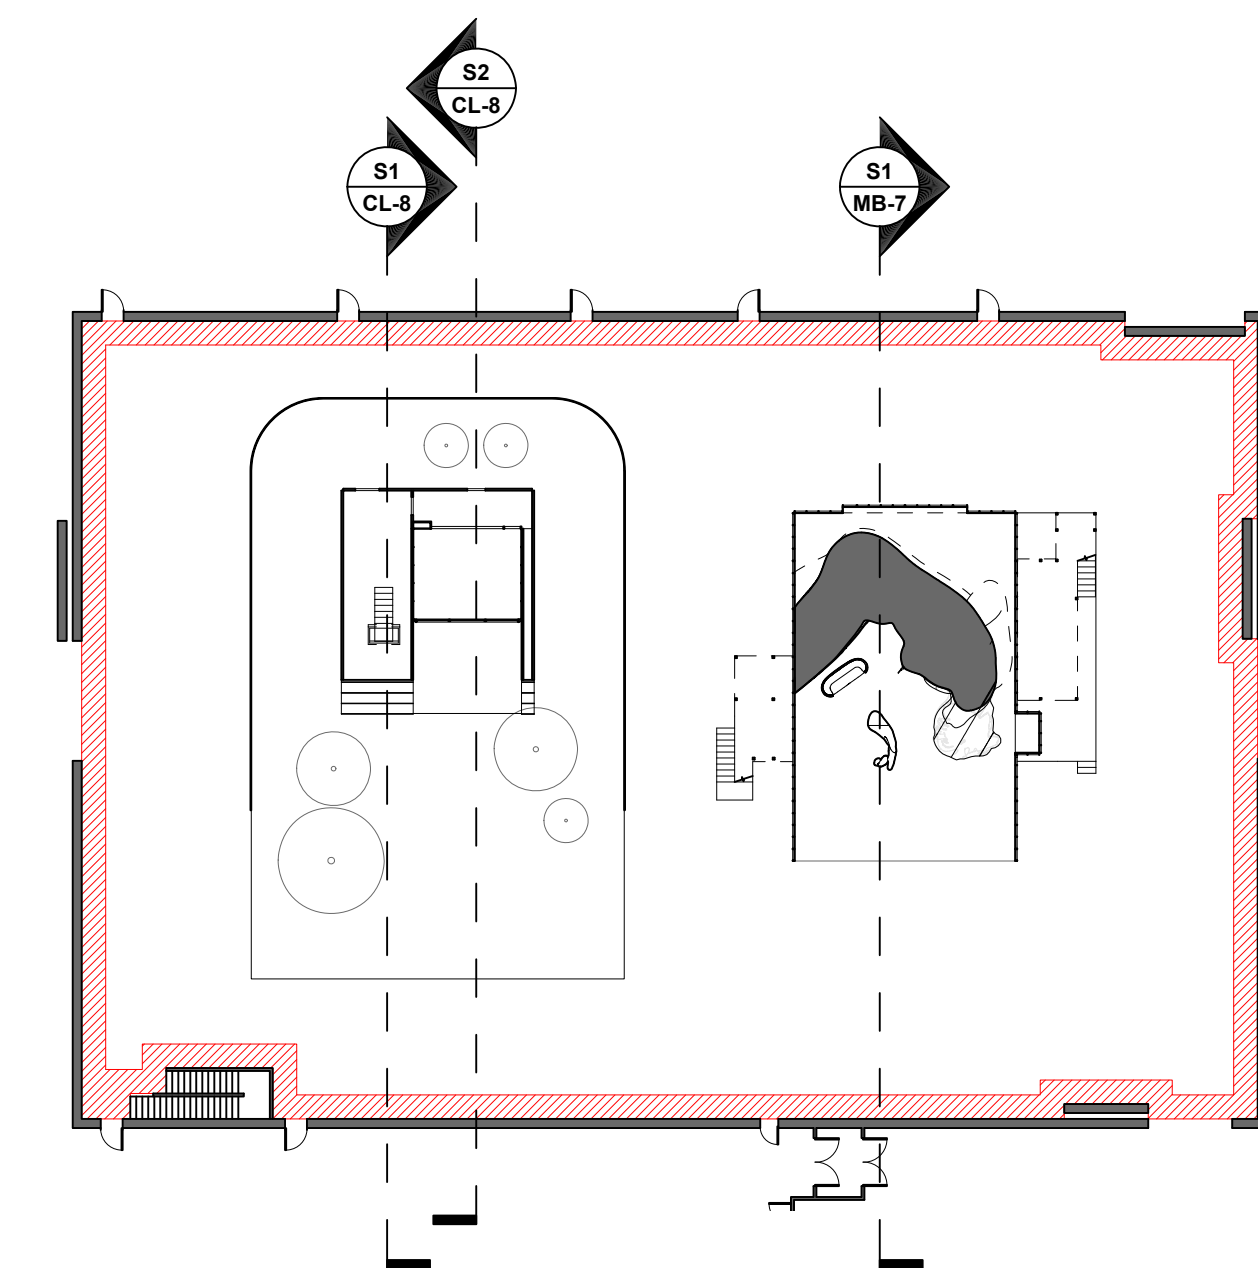


RP REFERENCE PLAN
CL-8 SCALE: 1/32" = 1'-0"

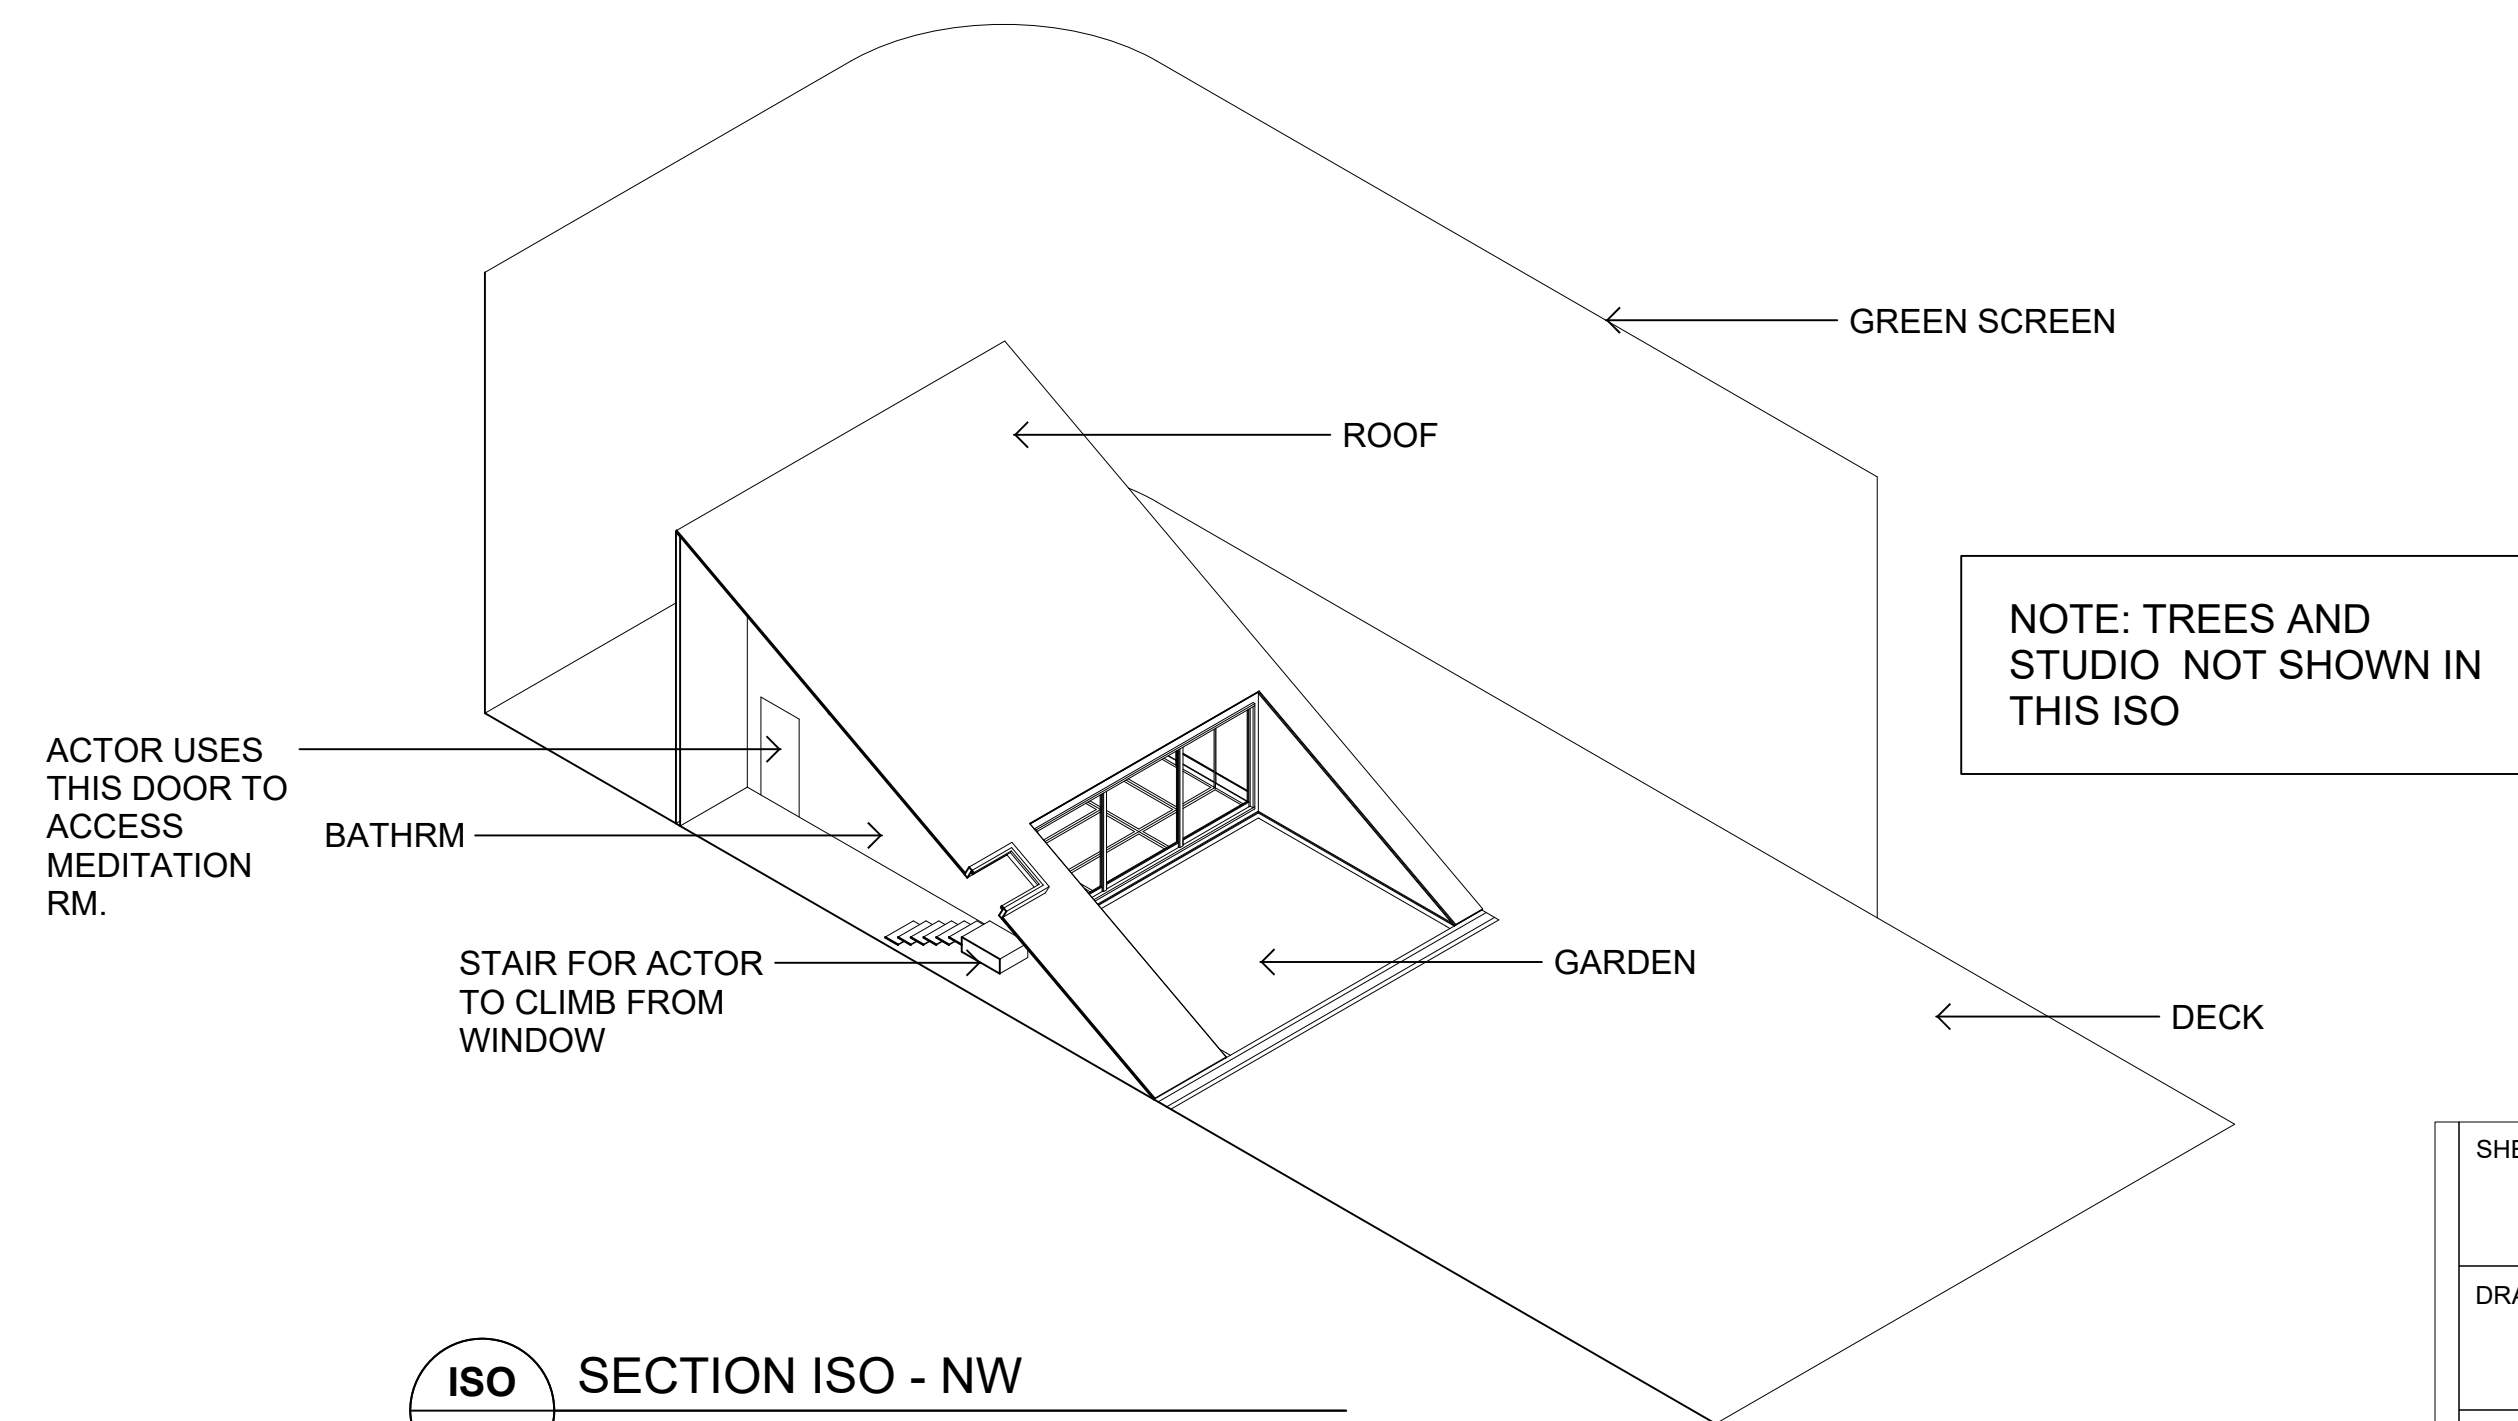


ISO SECTION ISO - NW
CL-8 SCALE: 1/32" = 1'-0"


SHEET NO	CL-8	PROJECT NAME	CLOCKWORK ORANGE	LYNDEY STARR SMITH 829 EXAMINATION SCENIC DESIGN
DRAWN BY	LYNDEY SMITH	SHEET DESCRIPTION	SECTION THROUGH CATLADY SET	
SCALE	AS NOTED	LOCATION	STEINER STUDIOS, STAGE 3	

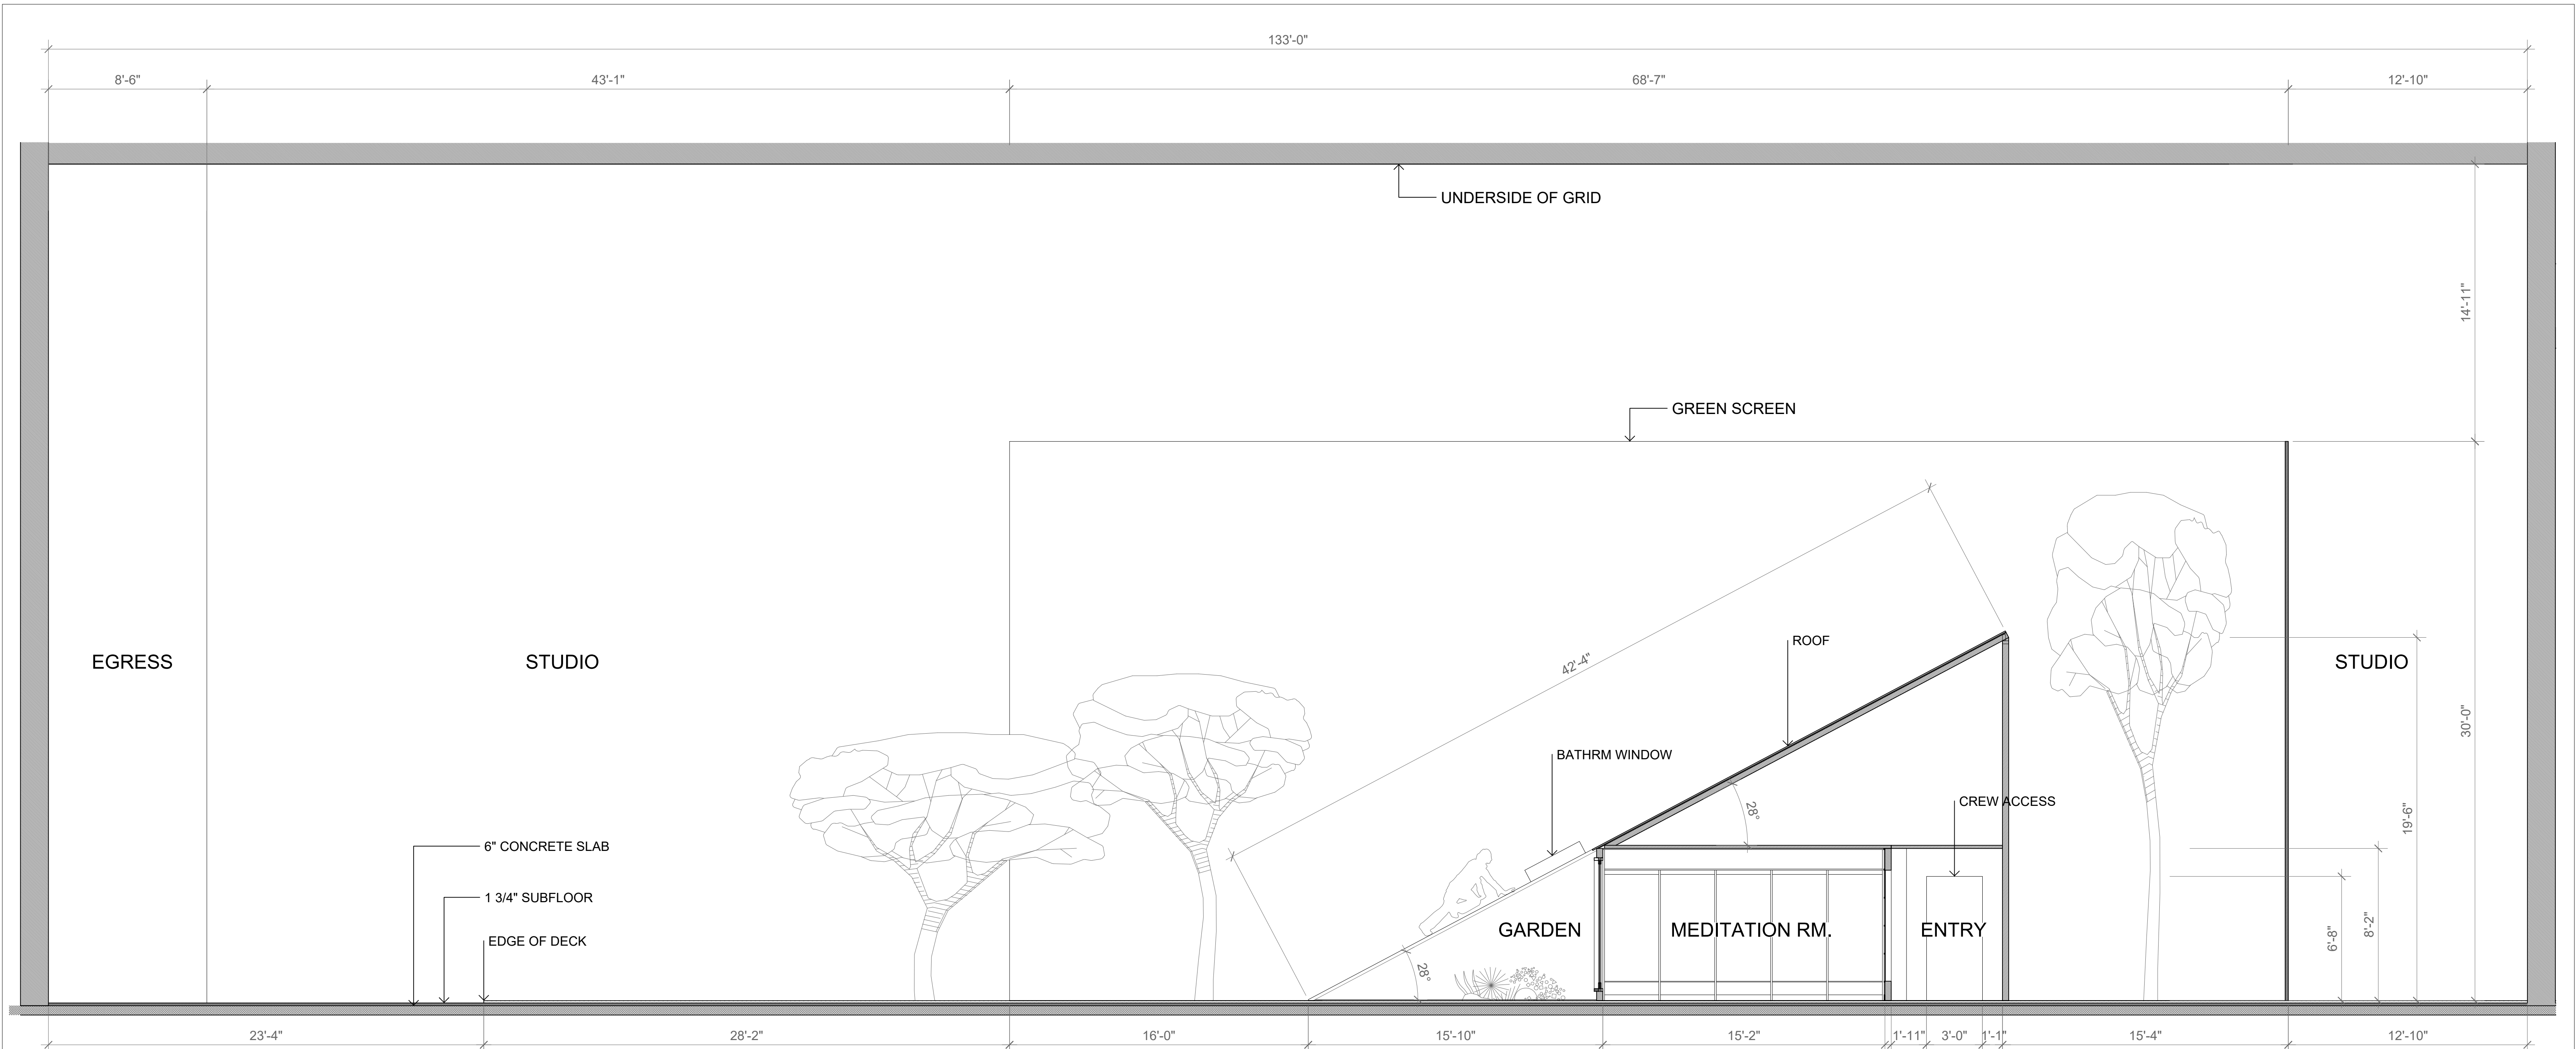

S2 SECTION THROUGH CATLADY SET
CL-9 SCALE: 1/4" = 1'-0"

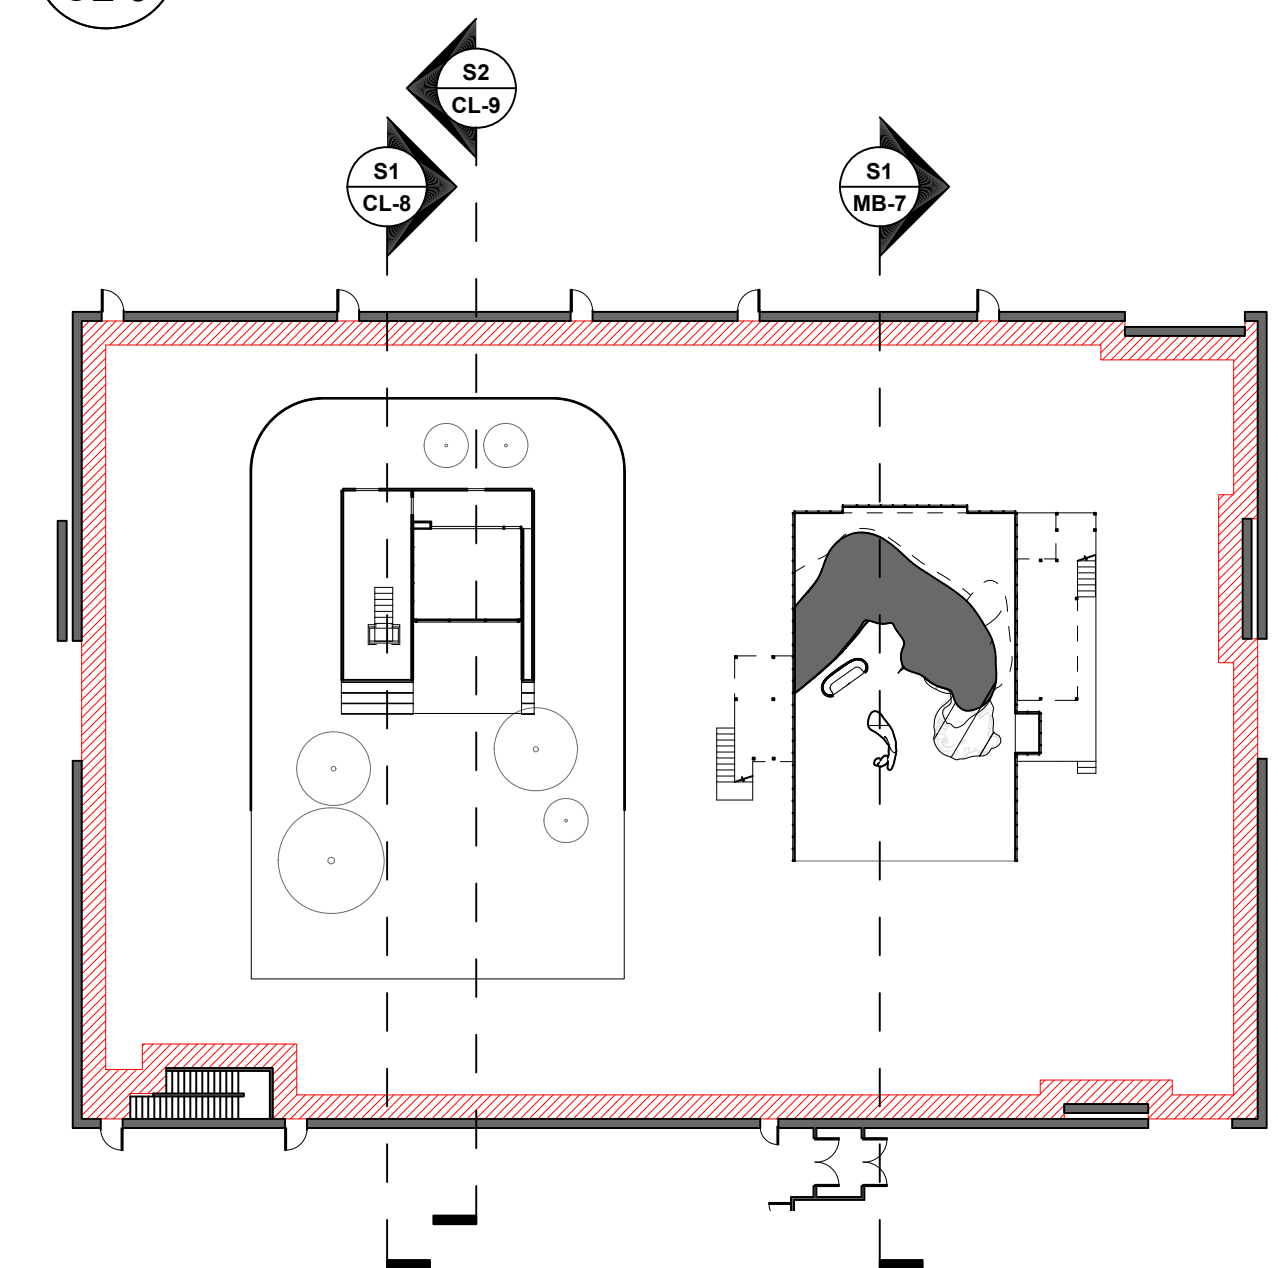






RP REFERENCE PLAN
CL-9 SCALE: 1/32" = 1'-0"

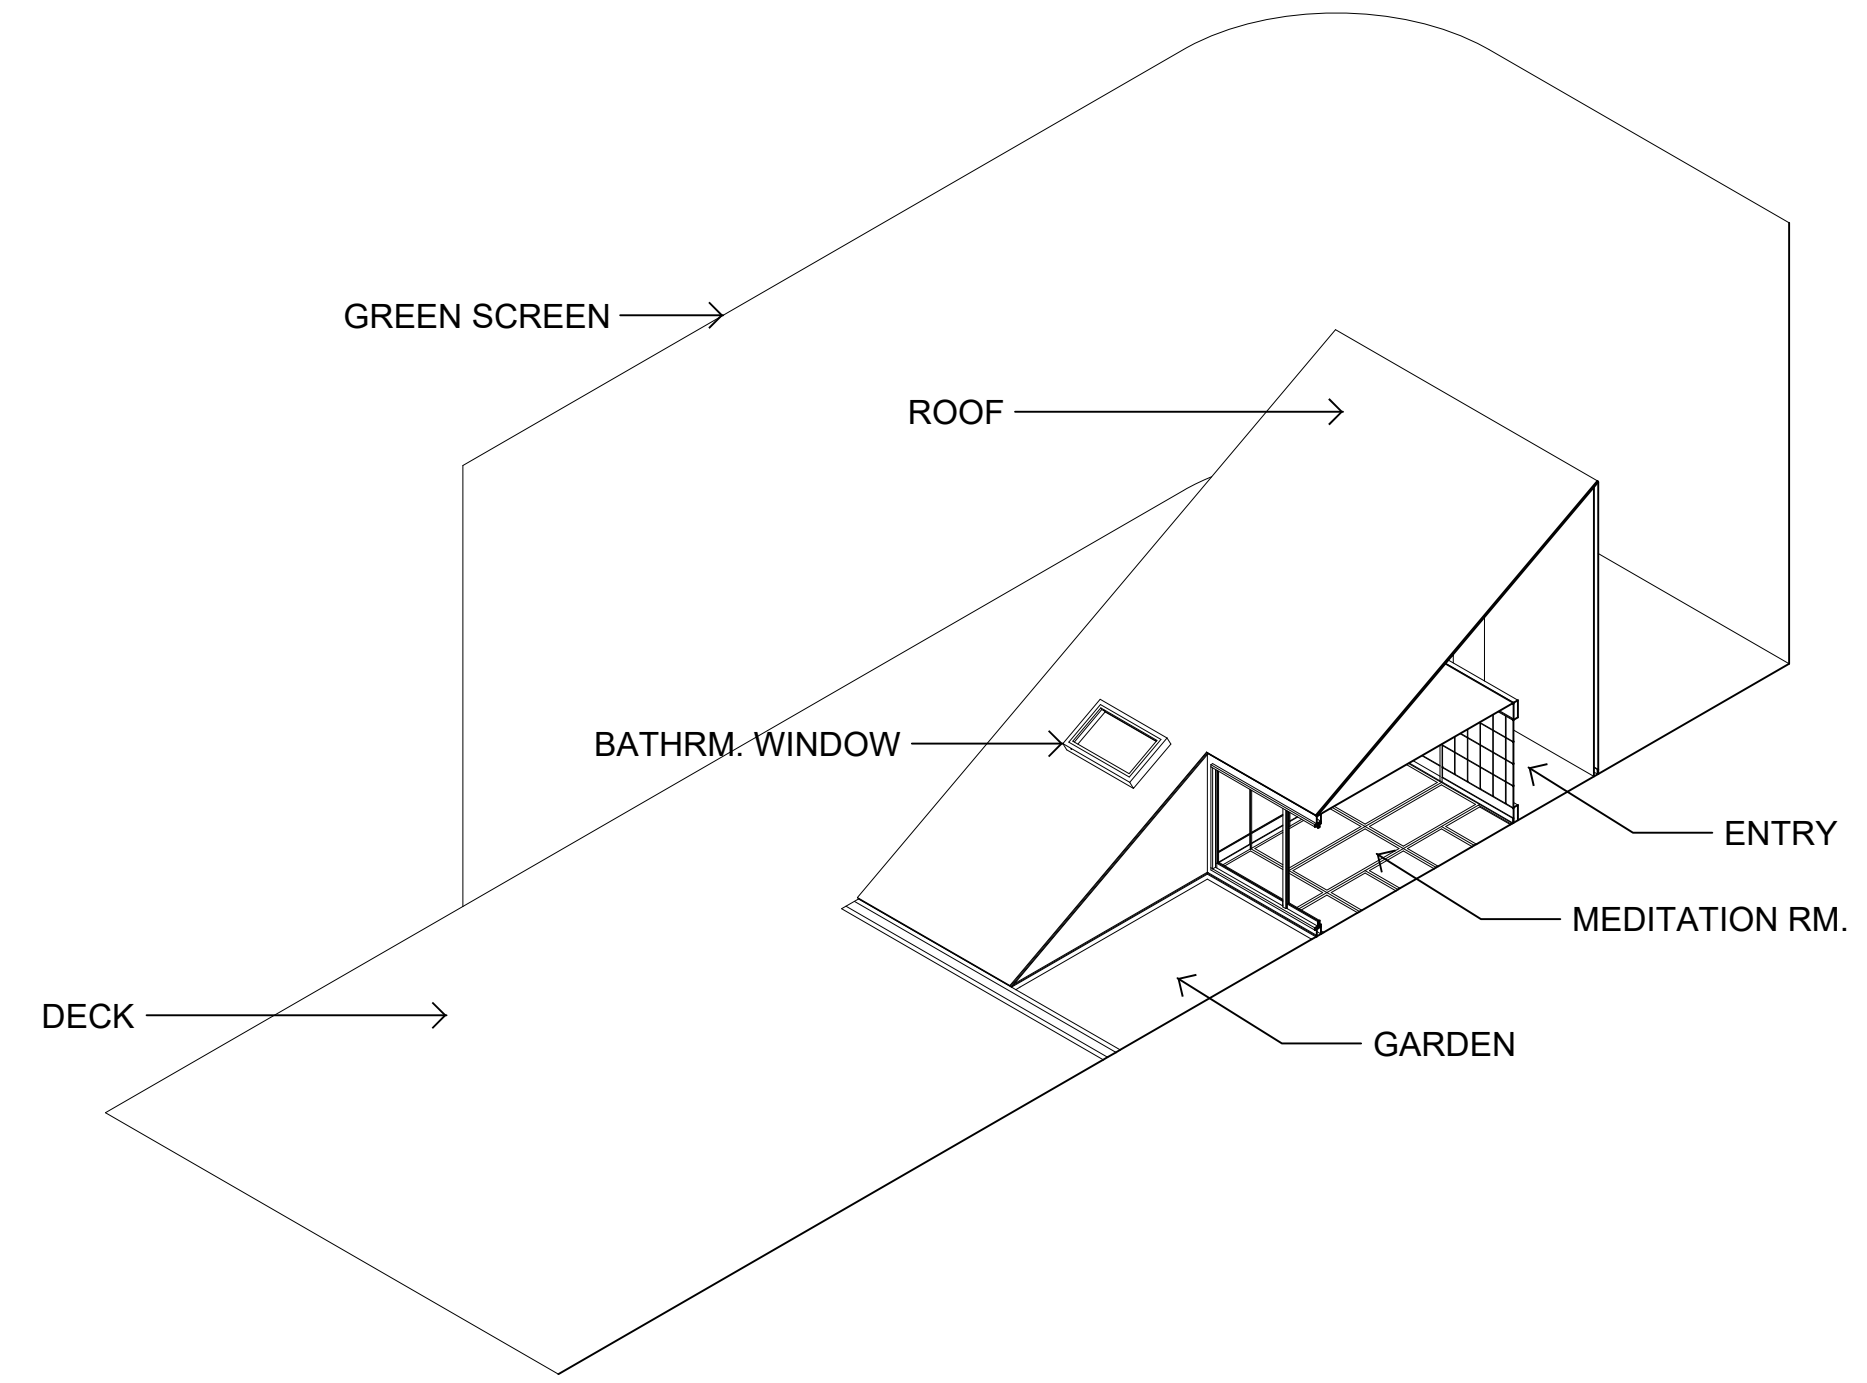


ISO SECTION ISO - NW
CL-9 SCALE: 1/32" = 1'-0"

NOTE: TREES AND
STUDIO NOT SHOWN IN
THIS ISO

SHEET NO	CL-9	PROJECT NAME	CLOCKWORK ORANGE	LYNDSEY STARR SMITH 829 EXAMINATION SCENIC DESIGN
DRAWN BY	LYNDSEY SMITH	SHEET DESCRIPTION	SECTION THROUGH CATLADY SET	
SCALE	AS NOTED	LOCATION	STEINER STUDIOS, STAGE 3	

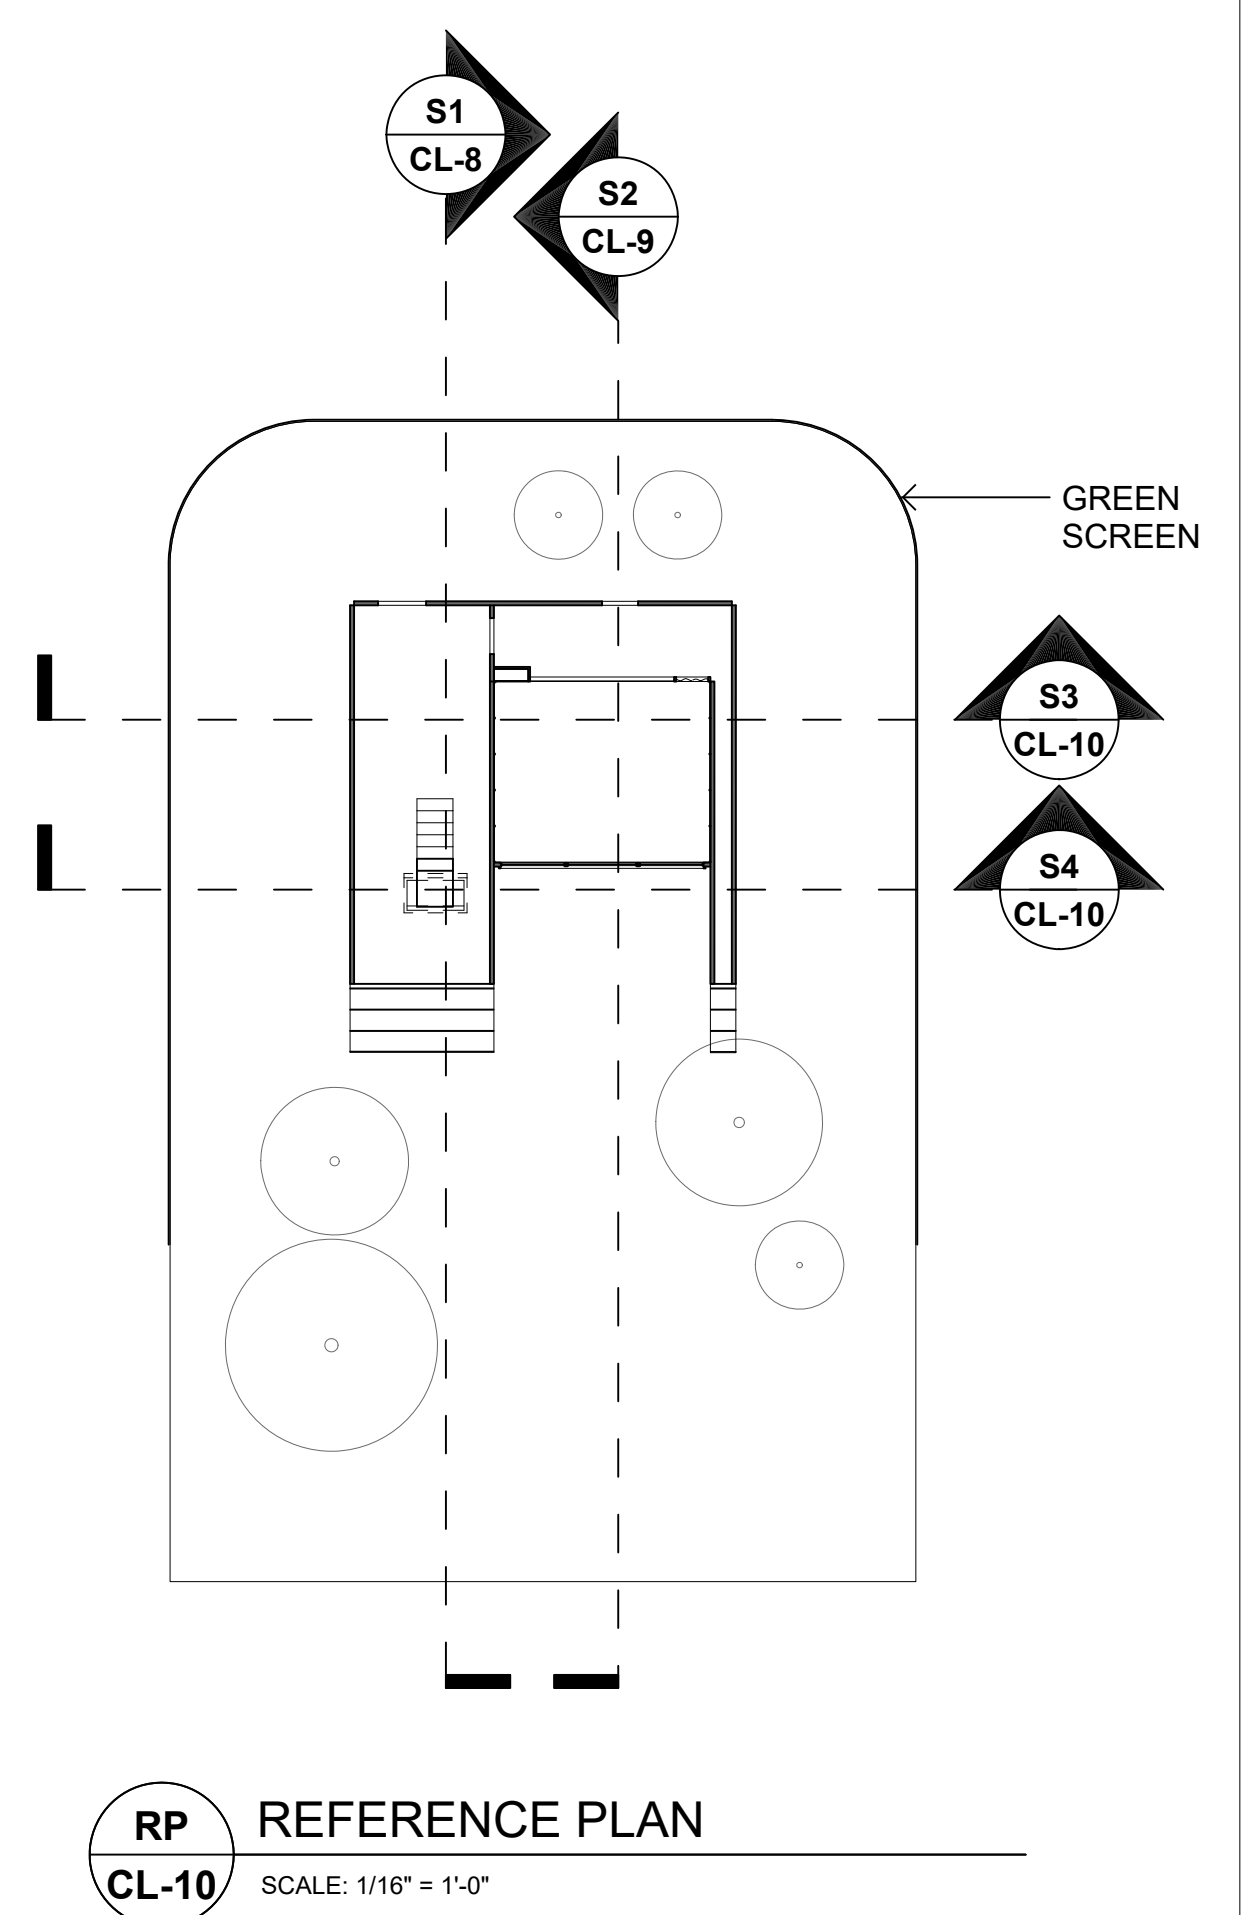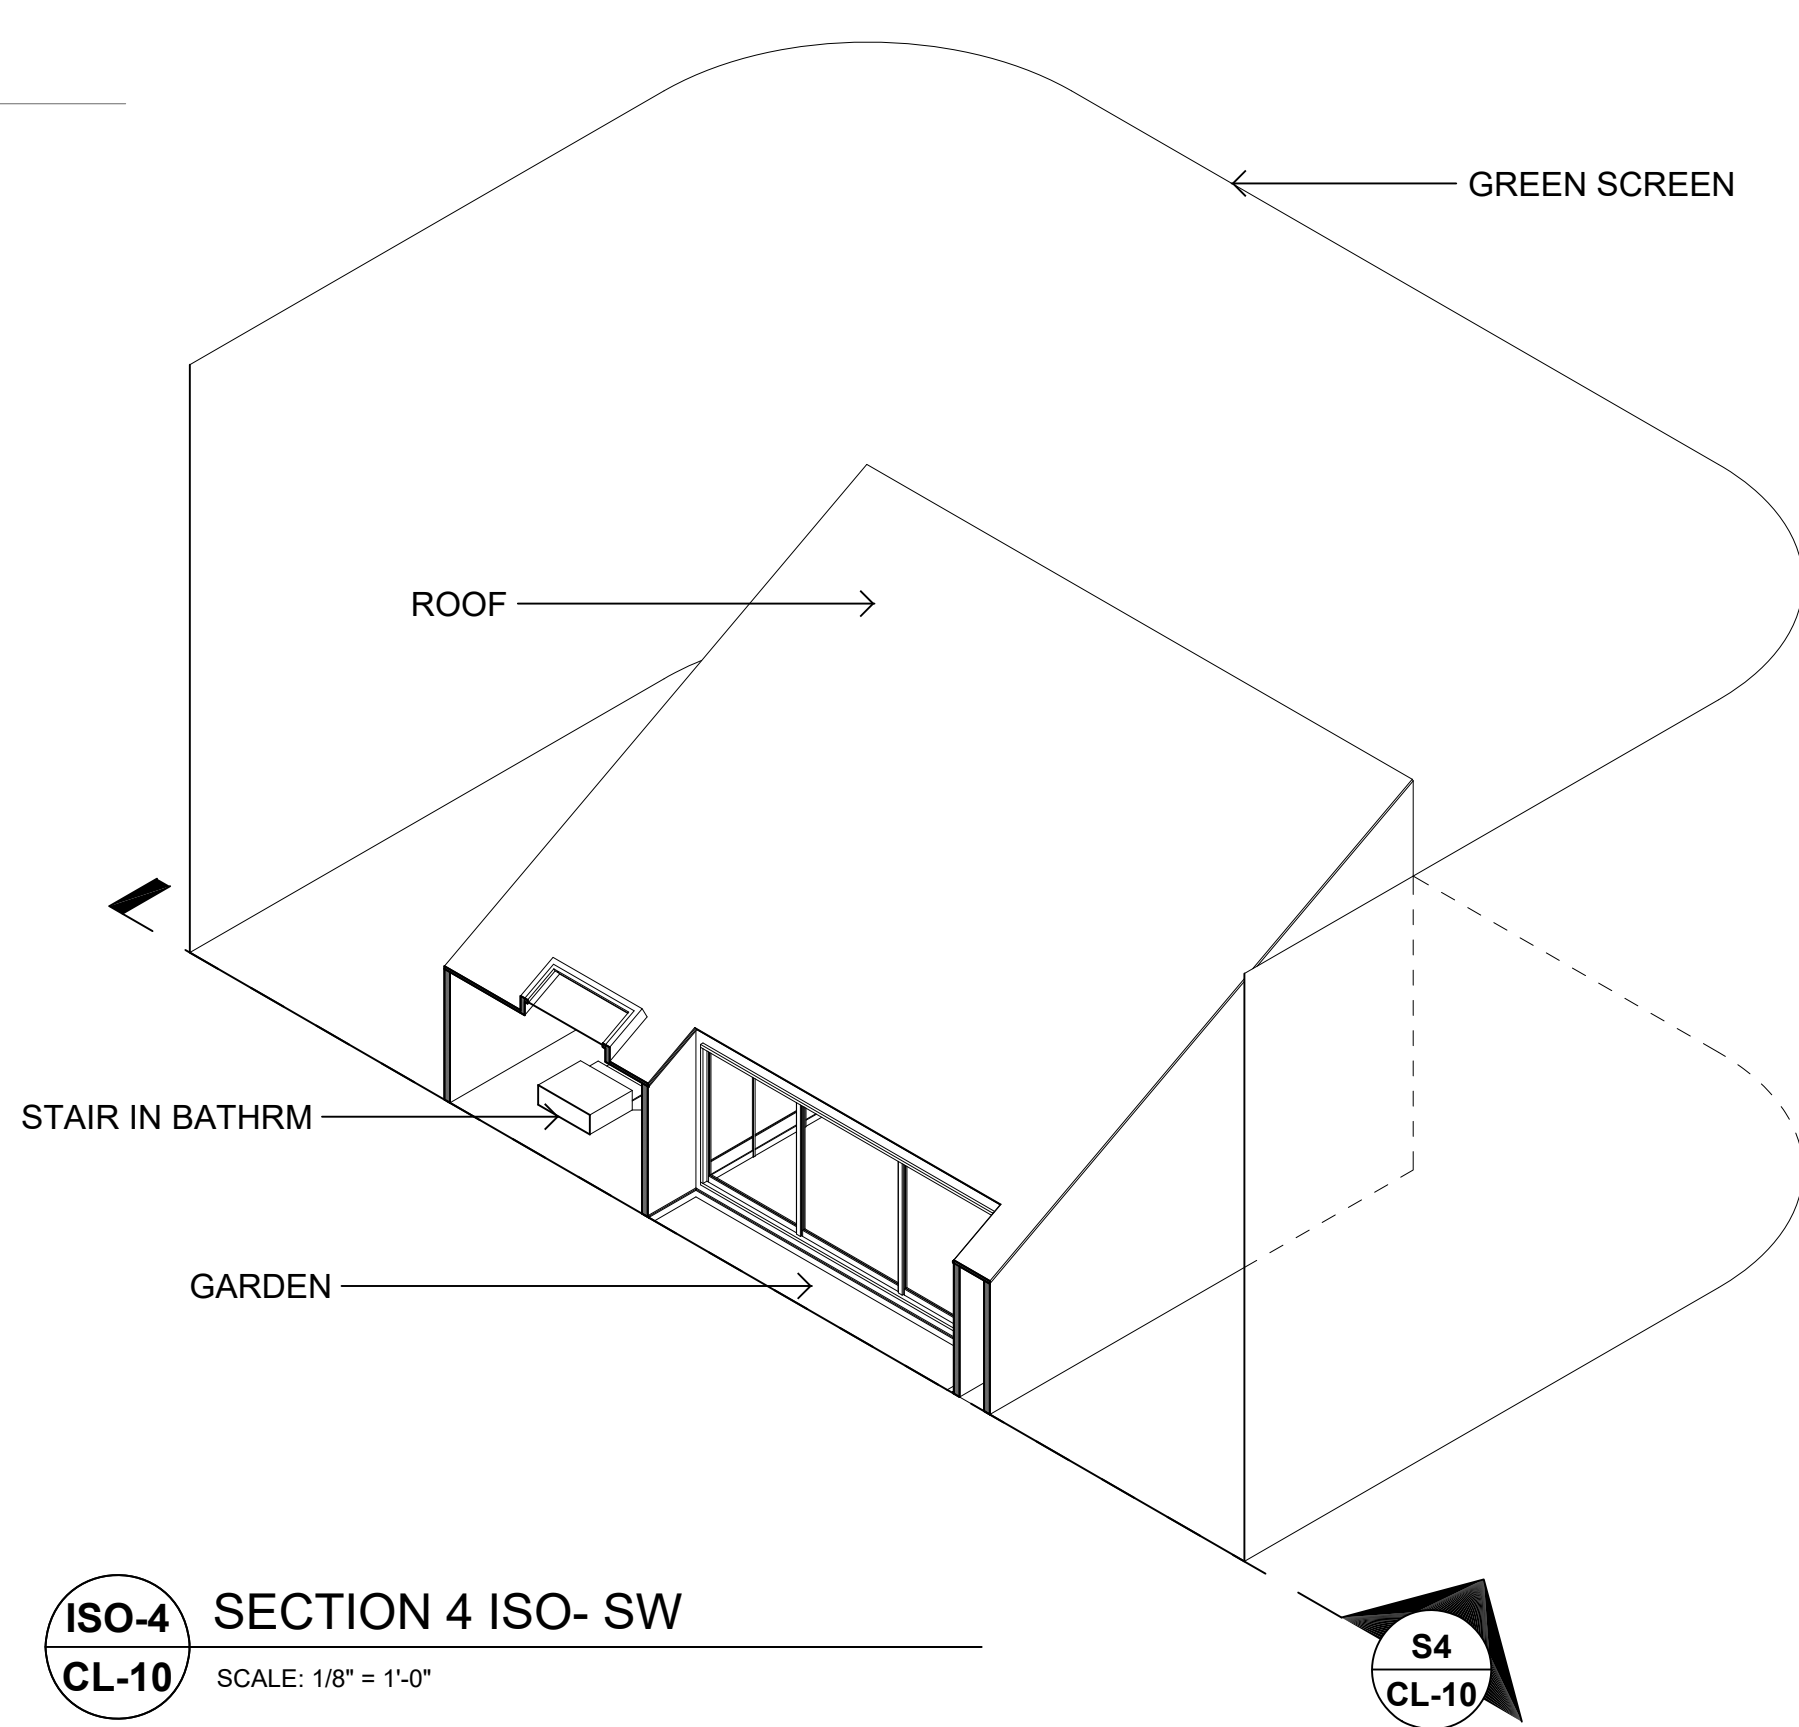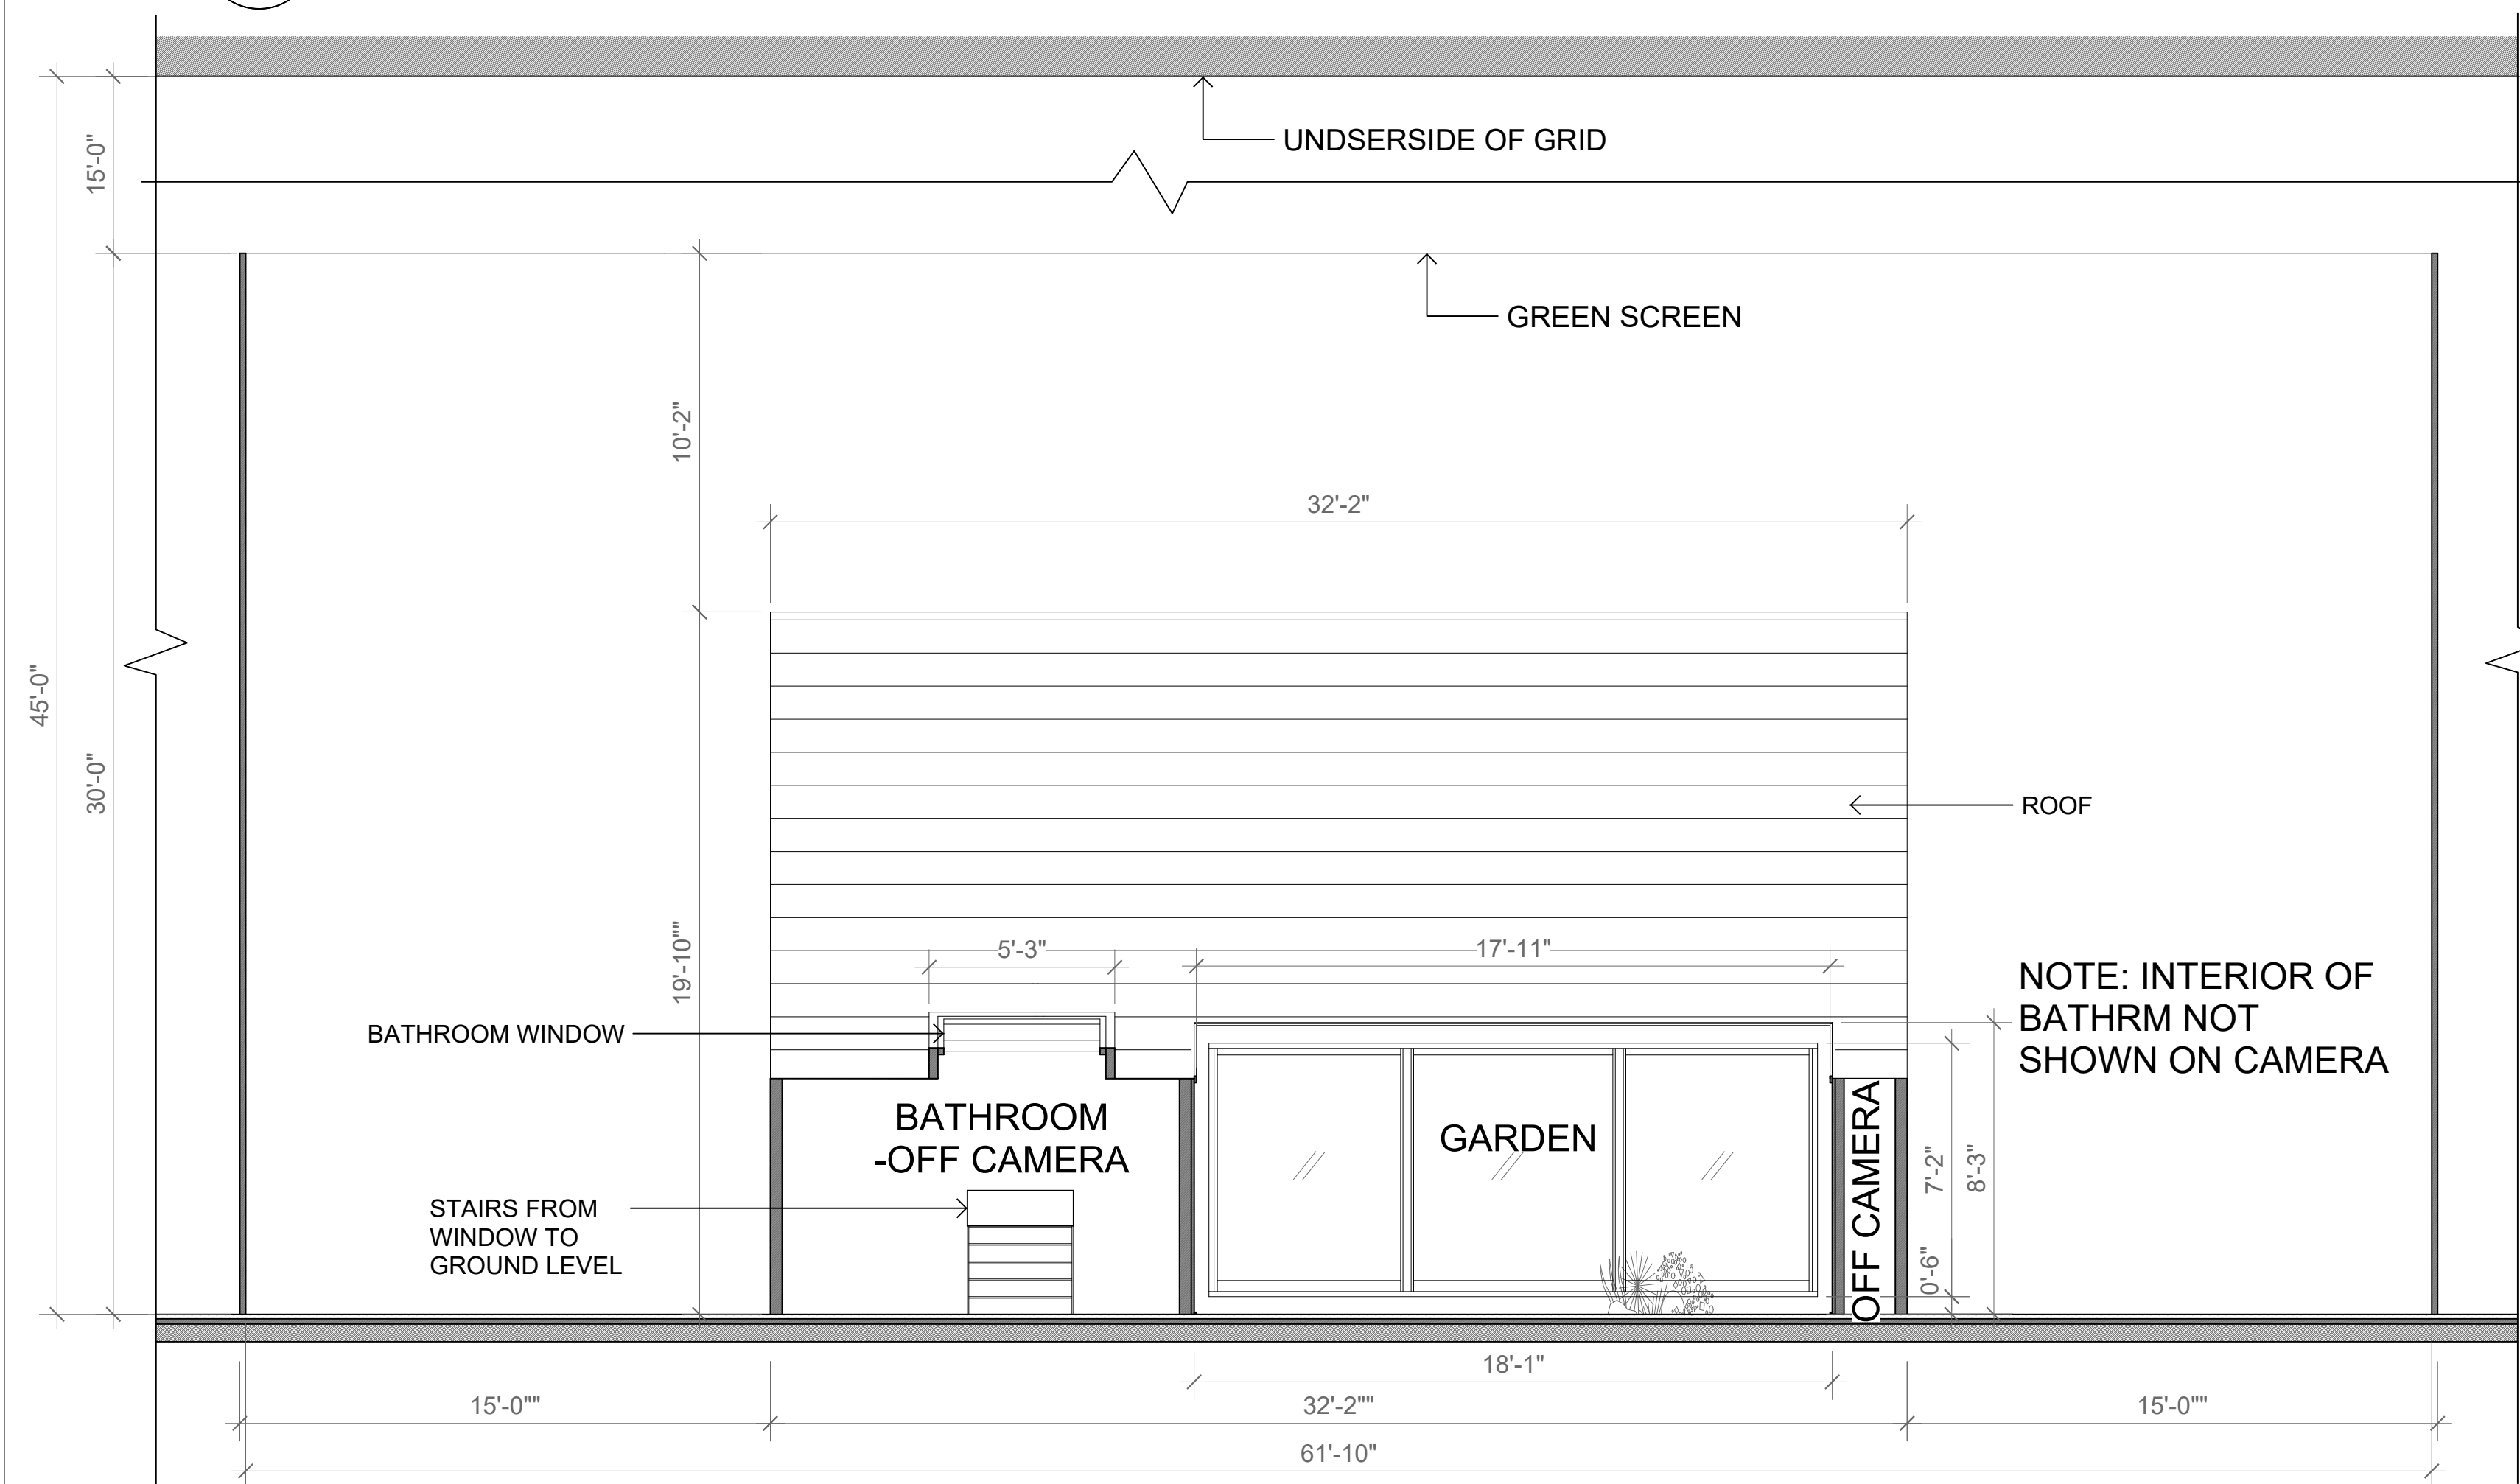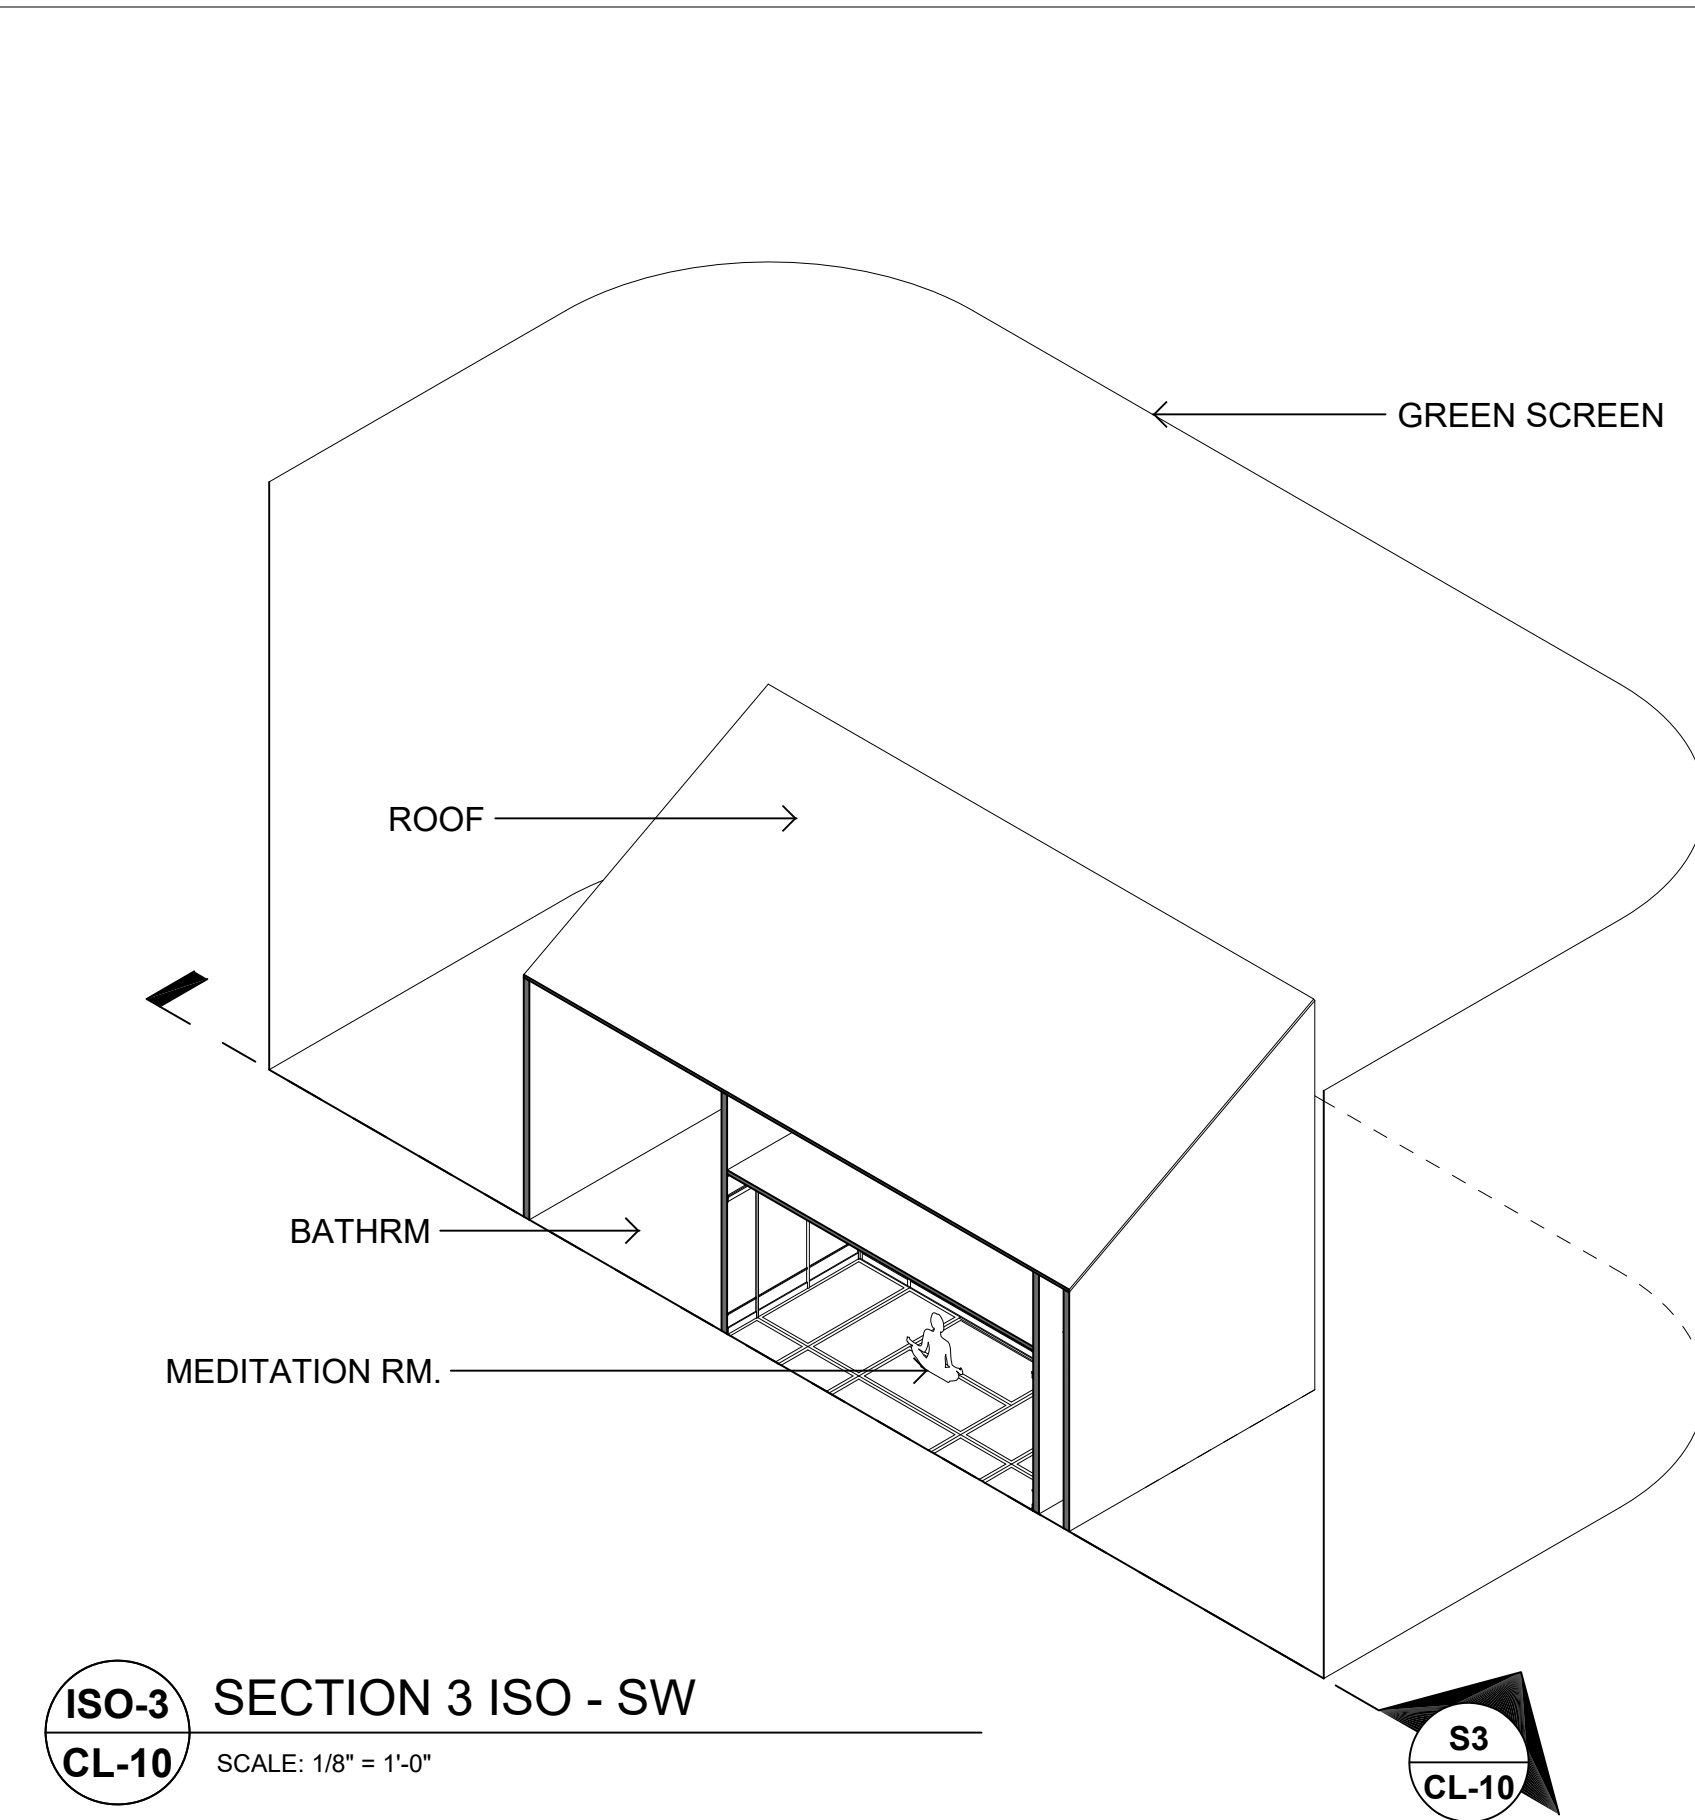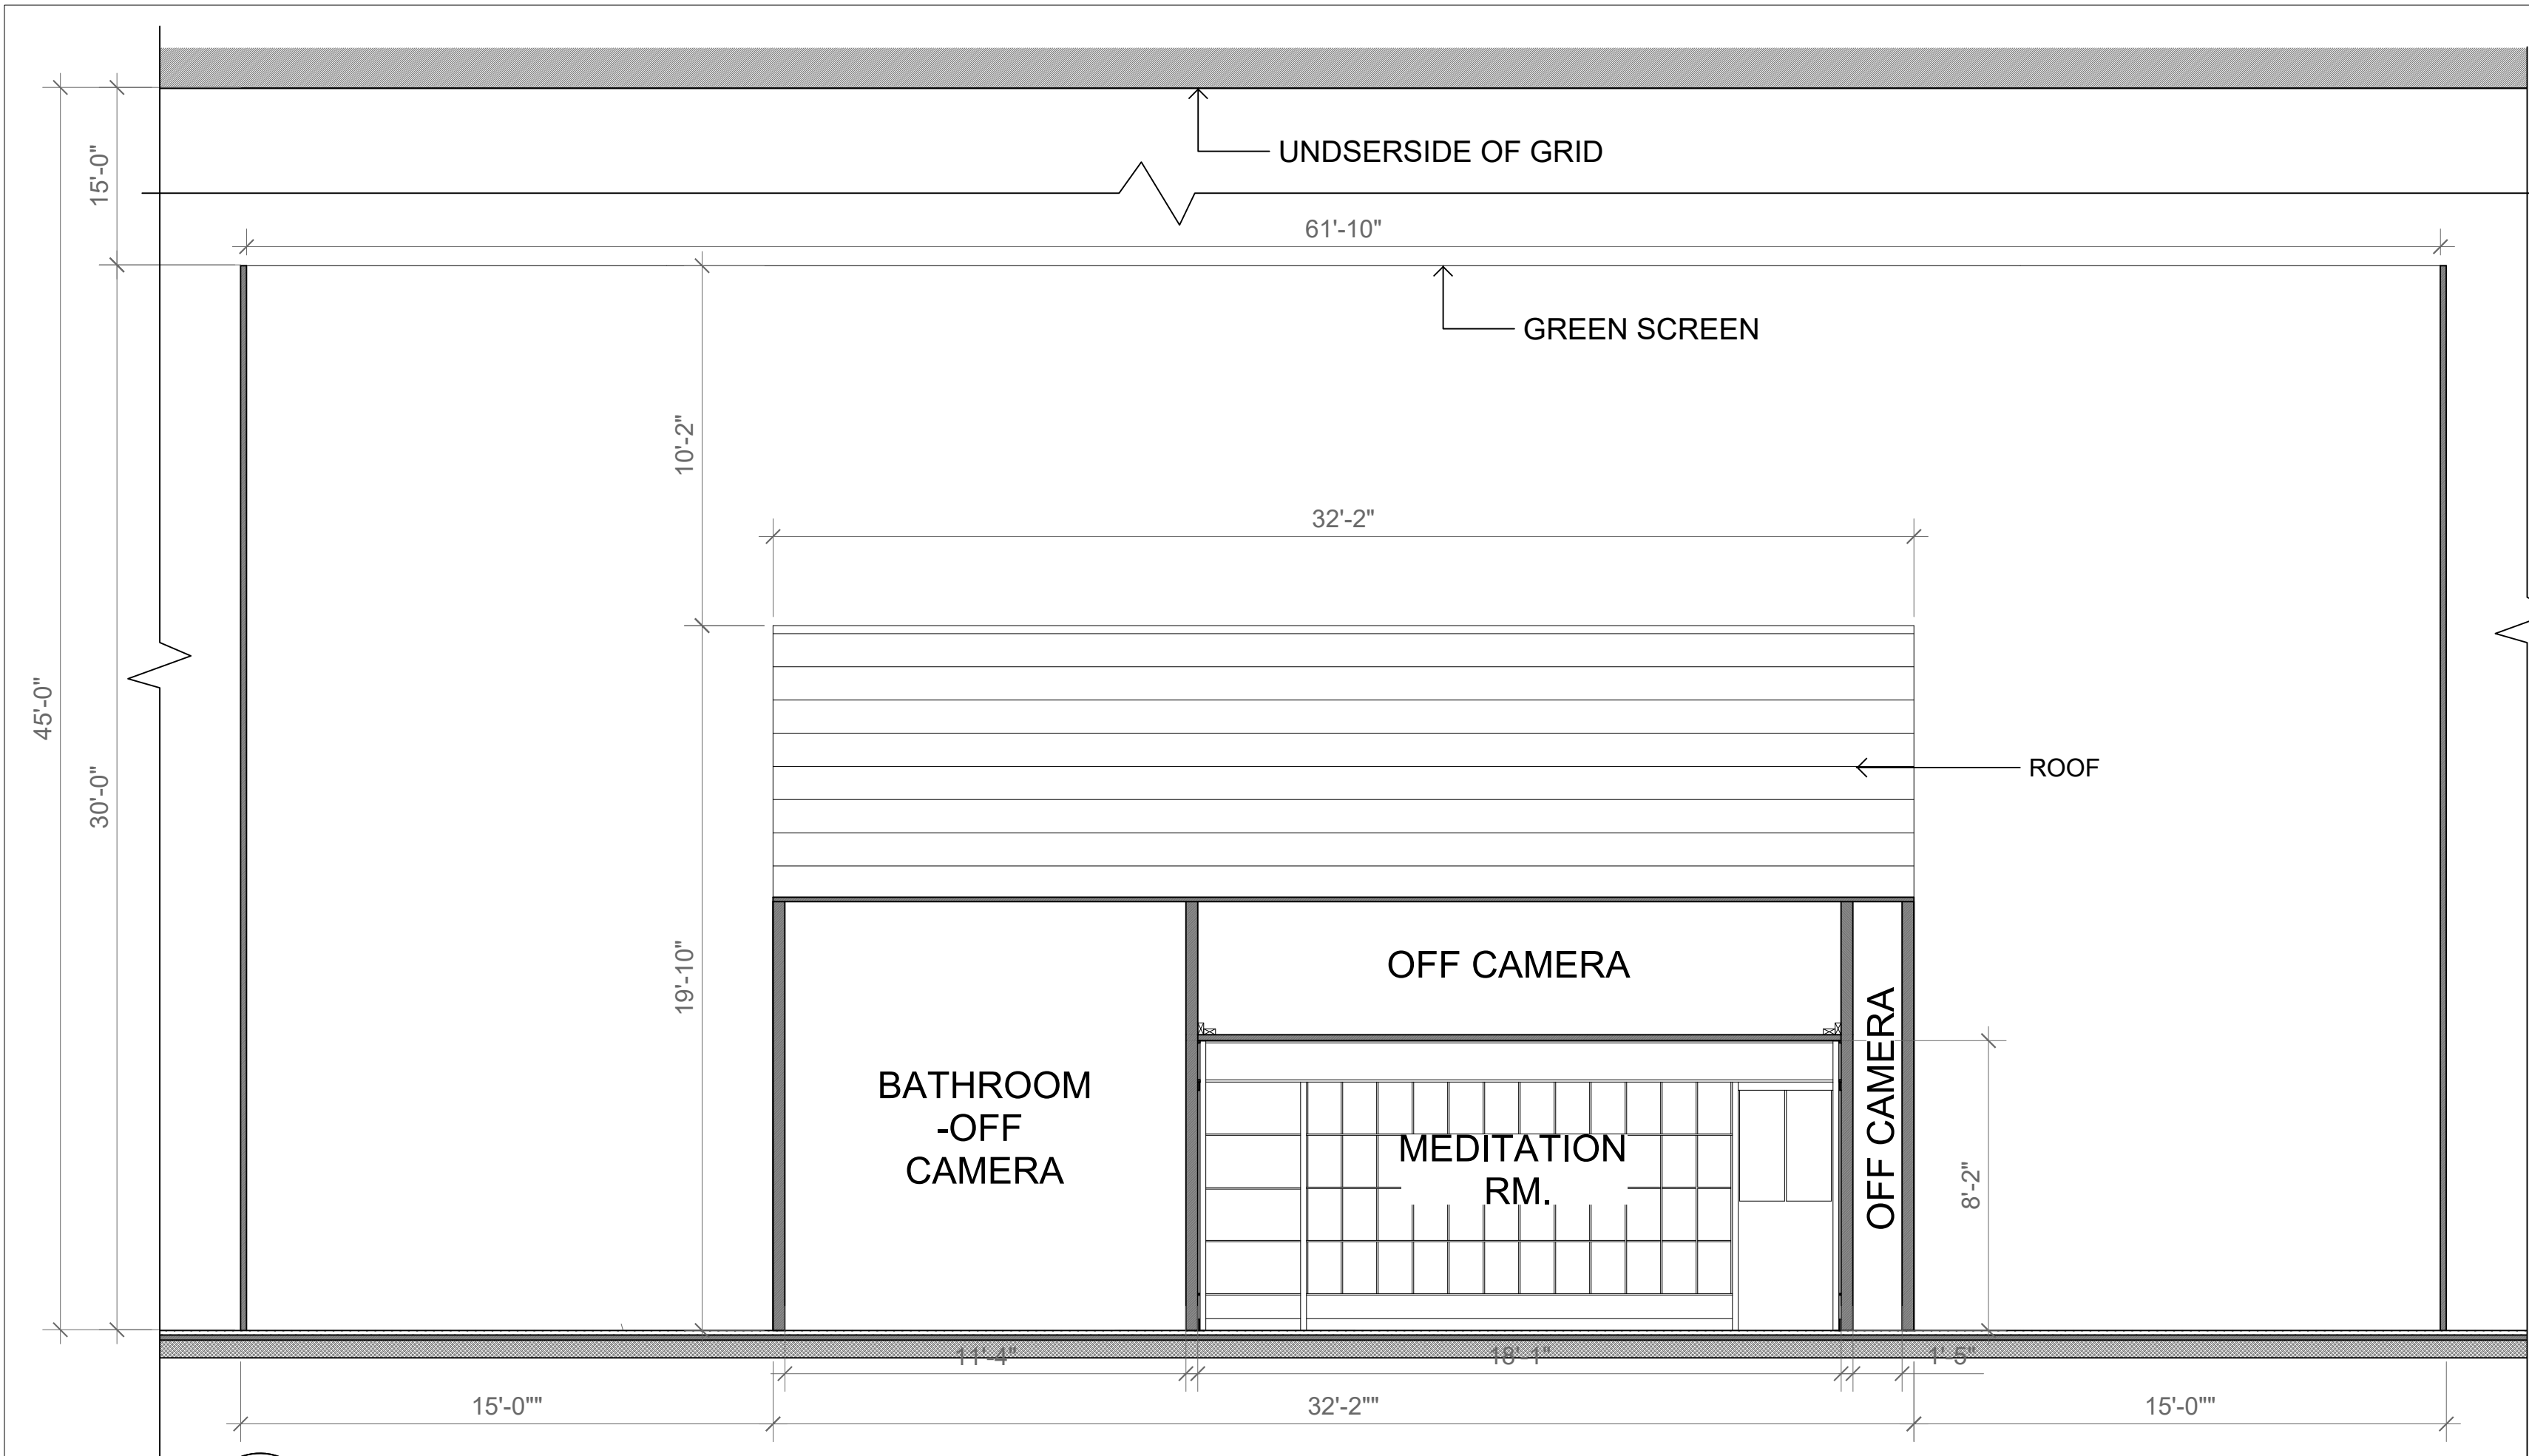

SHEET NO	CL-10	PROJECT NAME	CLOCKWORK ORANGE	LYNDSEY STARR SMITH 829 EXAMINATION SCENIC DESIGN
DRAWN BY	LYNDSEY SMITH	SHEET DESCRIPTION	SECTIONS, CATLADY HOUSE	
SCALE	AS NOTED	LOCATION	STEINER STUDIOS, STAGE 3	

 

NOTES:

CEILING TRIMMED WITH LE NOBLE 86

HARD CEILING. DISCUSS BREAK LINES WITH CARPENTER.


RCP
CL-11

RCP


SCALE: 1" = 1'-0"

SHEET NO	CL-11	PROJECT NAME	CLOCKWORK ORANGE
DRAWN BY	LYNDSEY SMITH	SHEET DESCRIPTION	RCP: CATLADY'S HOUSE
SCALE	AS NOTED	LOCATION	STEINER STUDIOS, STAGE 3

LYNDSEY STARR SMITH
829 EXAMINATION
SCENIC DESIGN

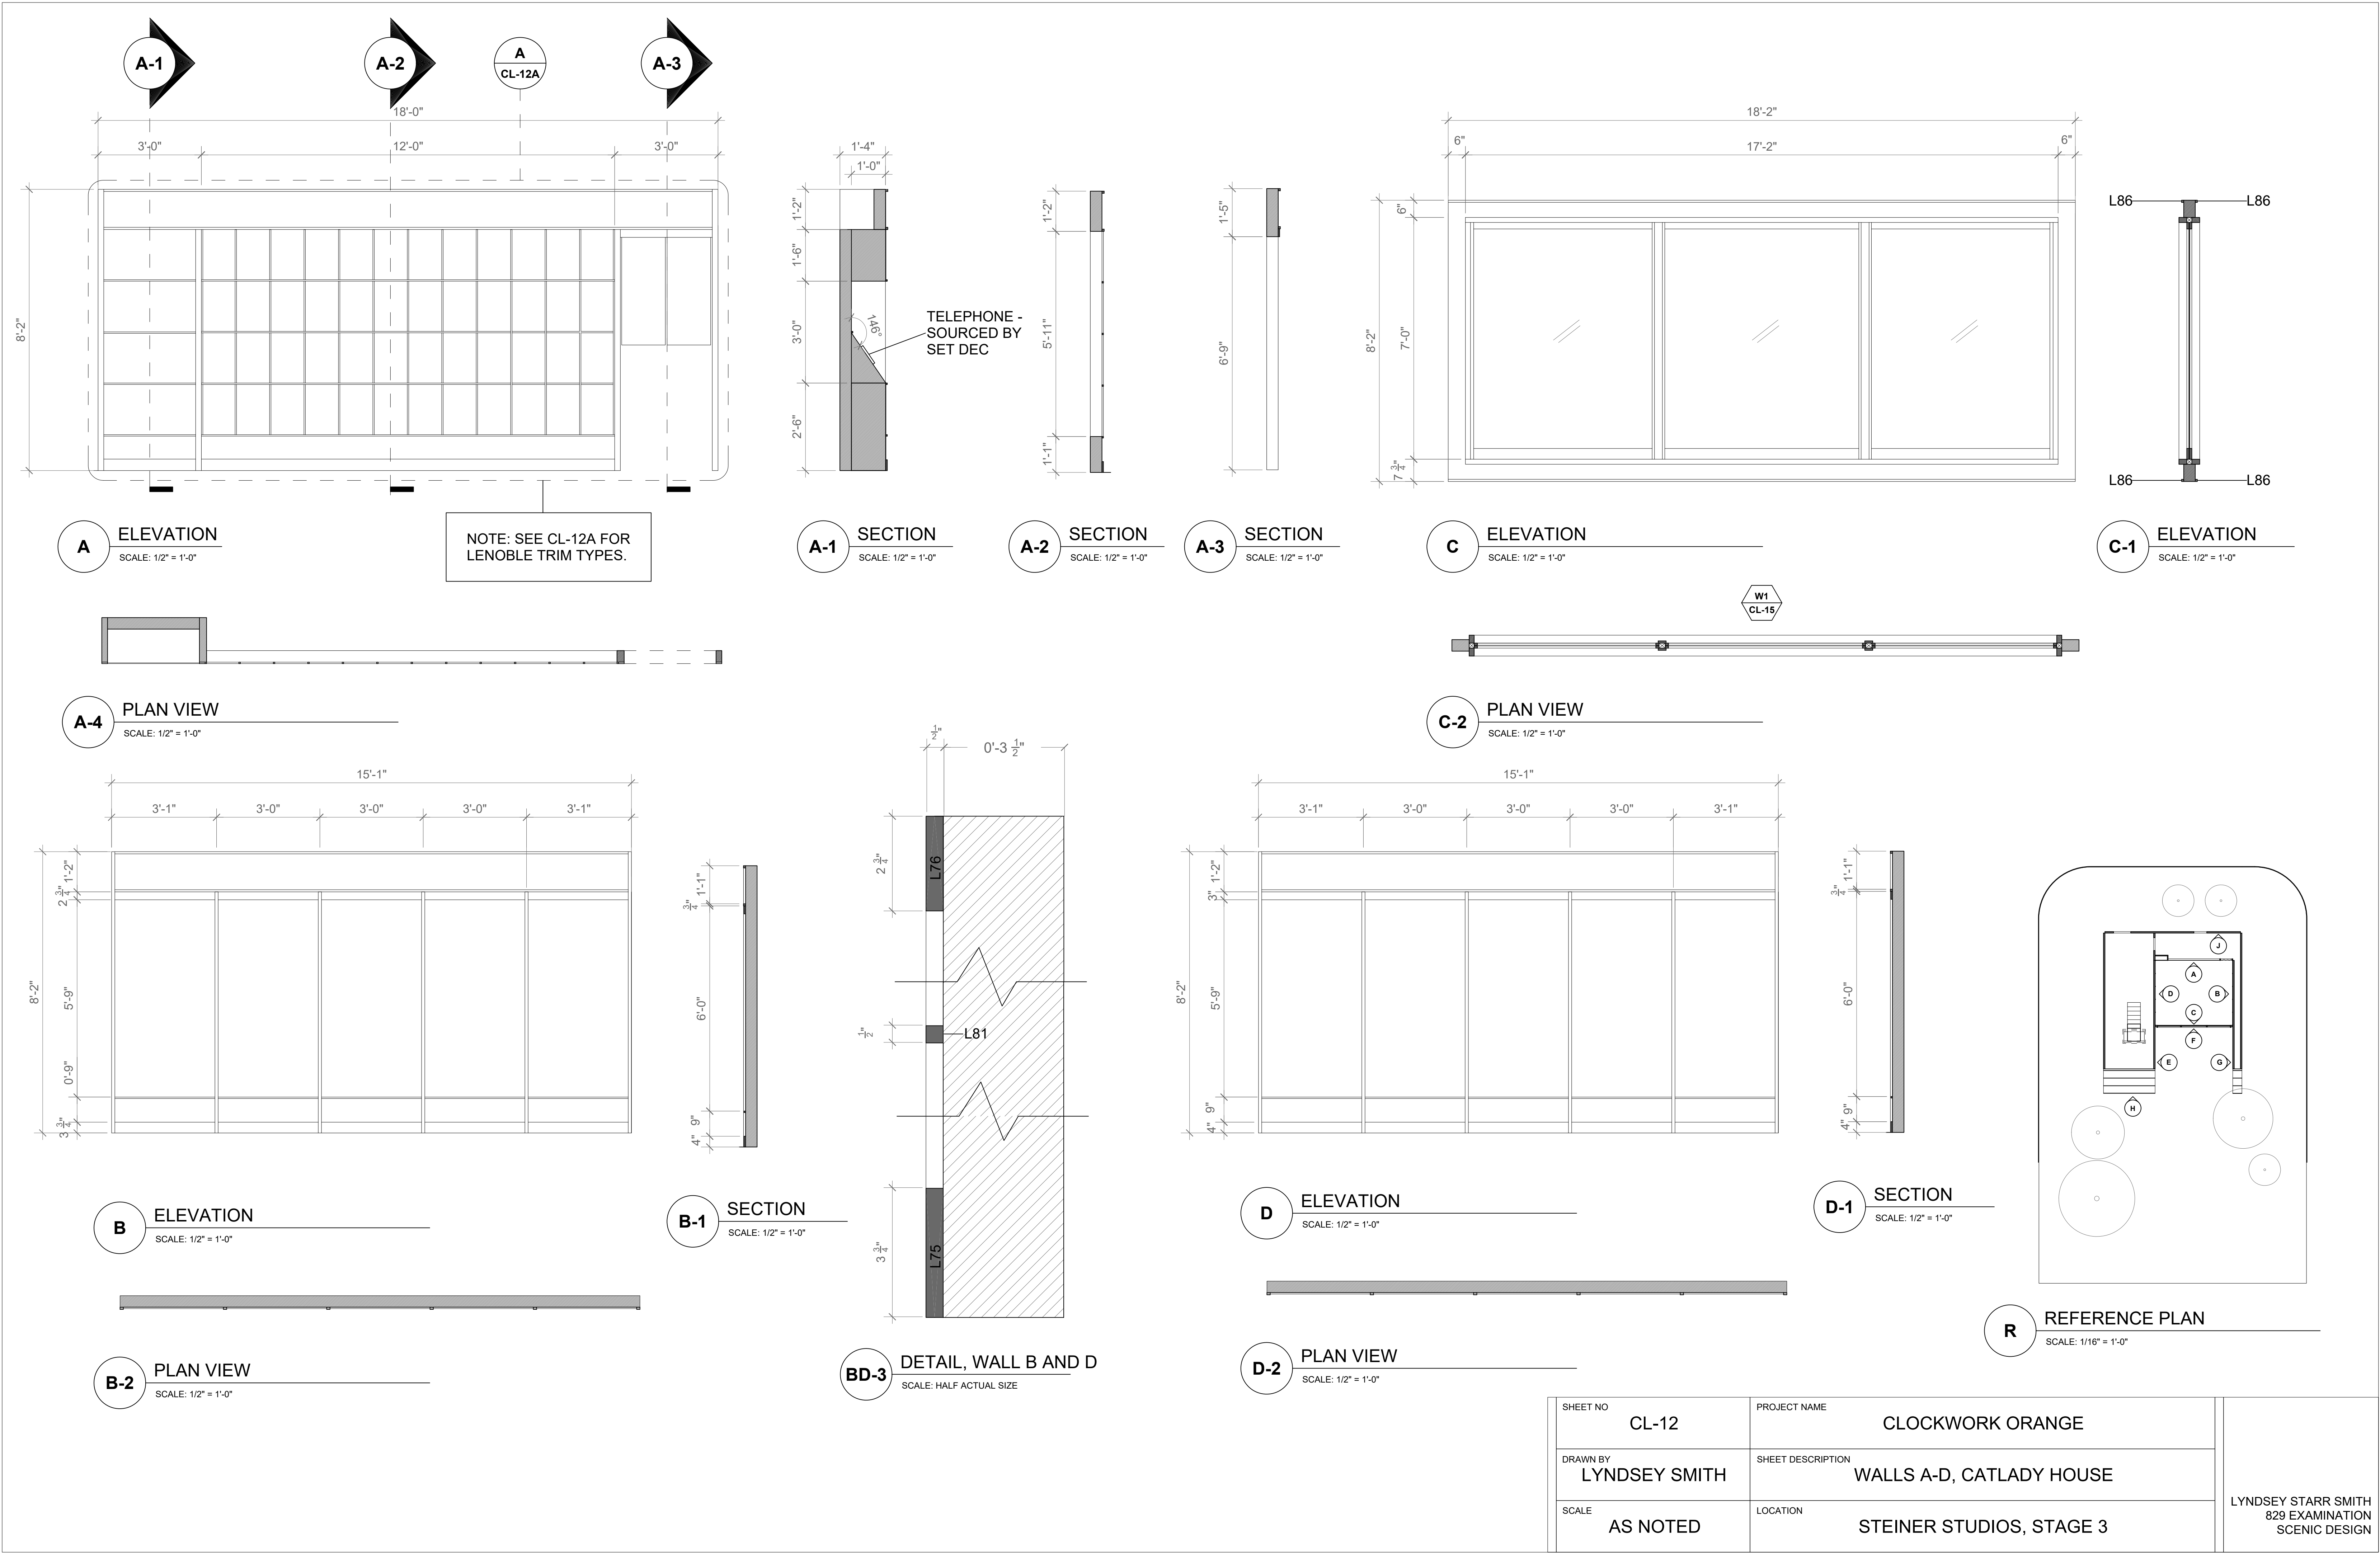


SHEET NO	CL-12	PROJECT NAME	CLOCKWORK ORANGE	LYNDSEY STARR SMITH 829 EXAMINATION SCENIC DESIGN
DRAWN BY	LYNDSEY SMITH	SHEET DESCRIPTION	WALLS A-D, CATLADY HOUSE	
SCALE	AS NOTED	LOCATION	STEINER STUDIOS, STAGE 3	

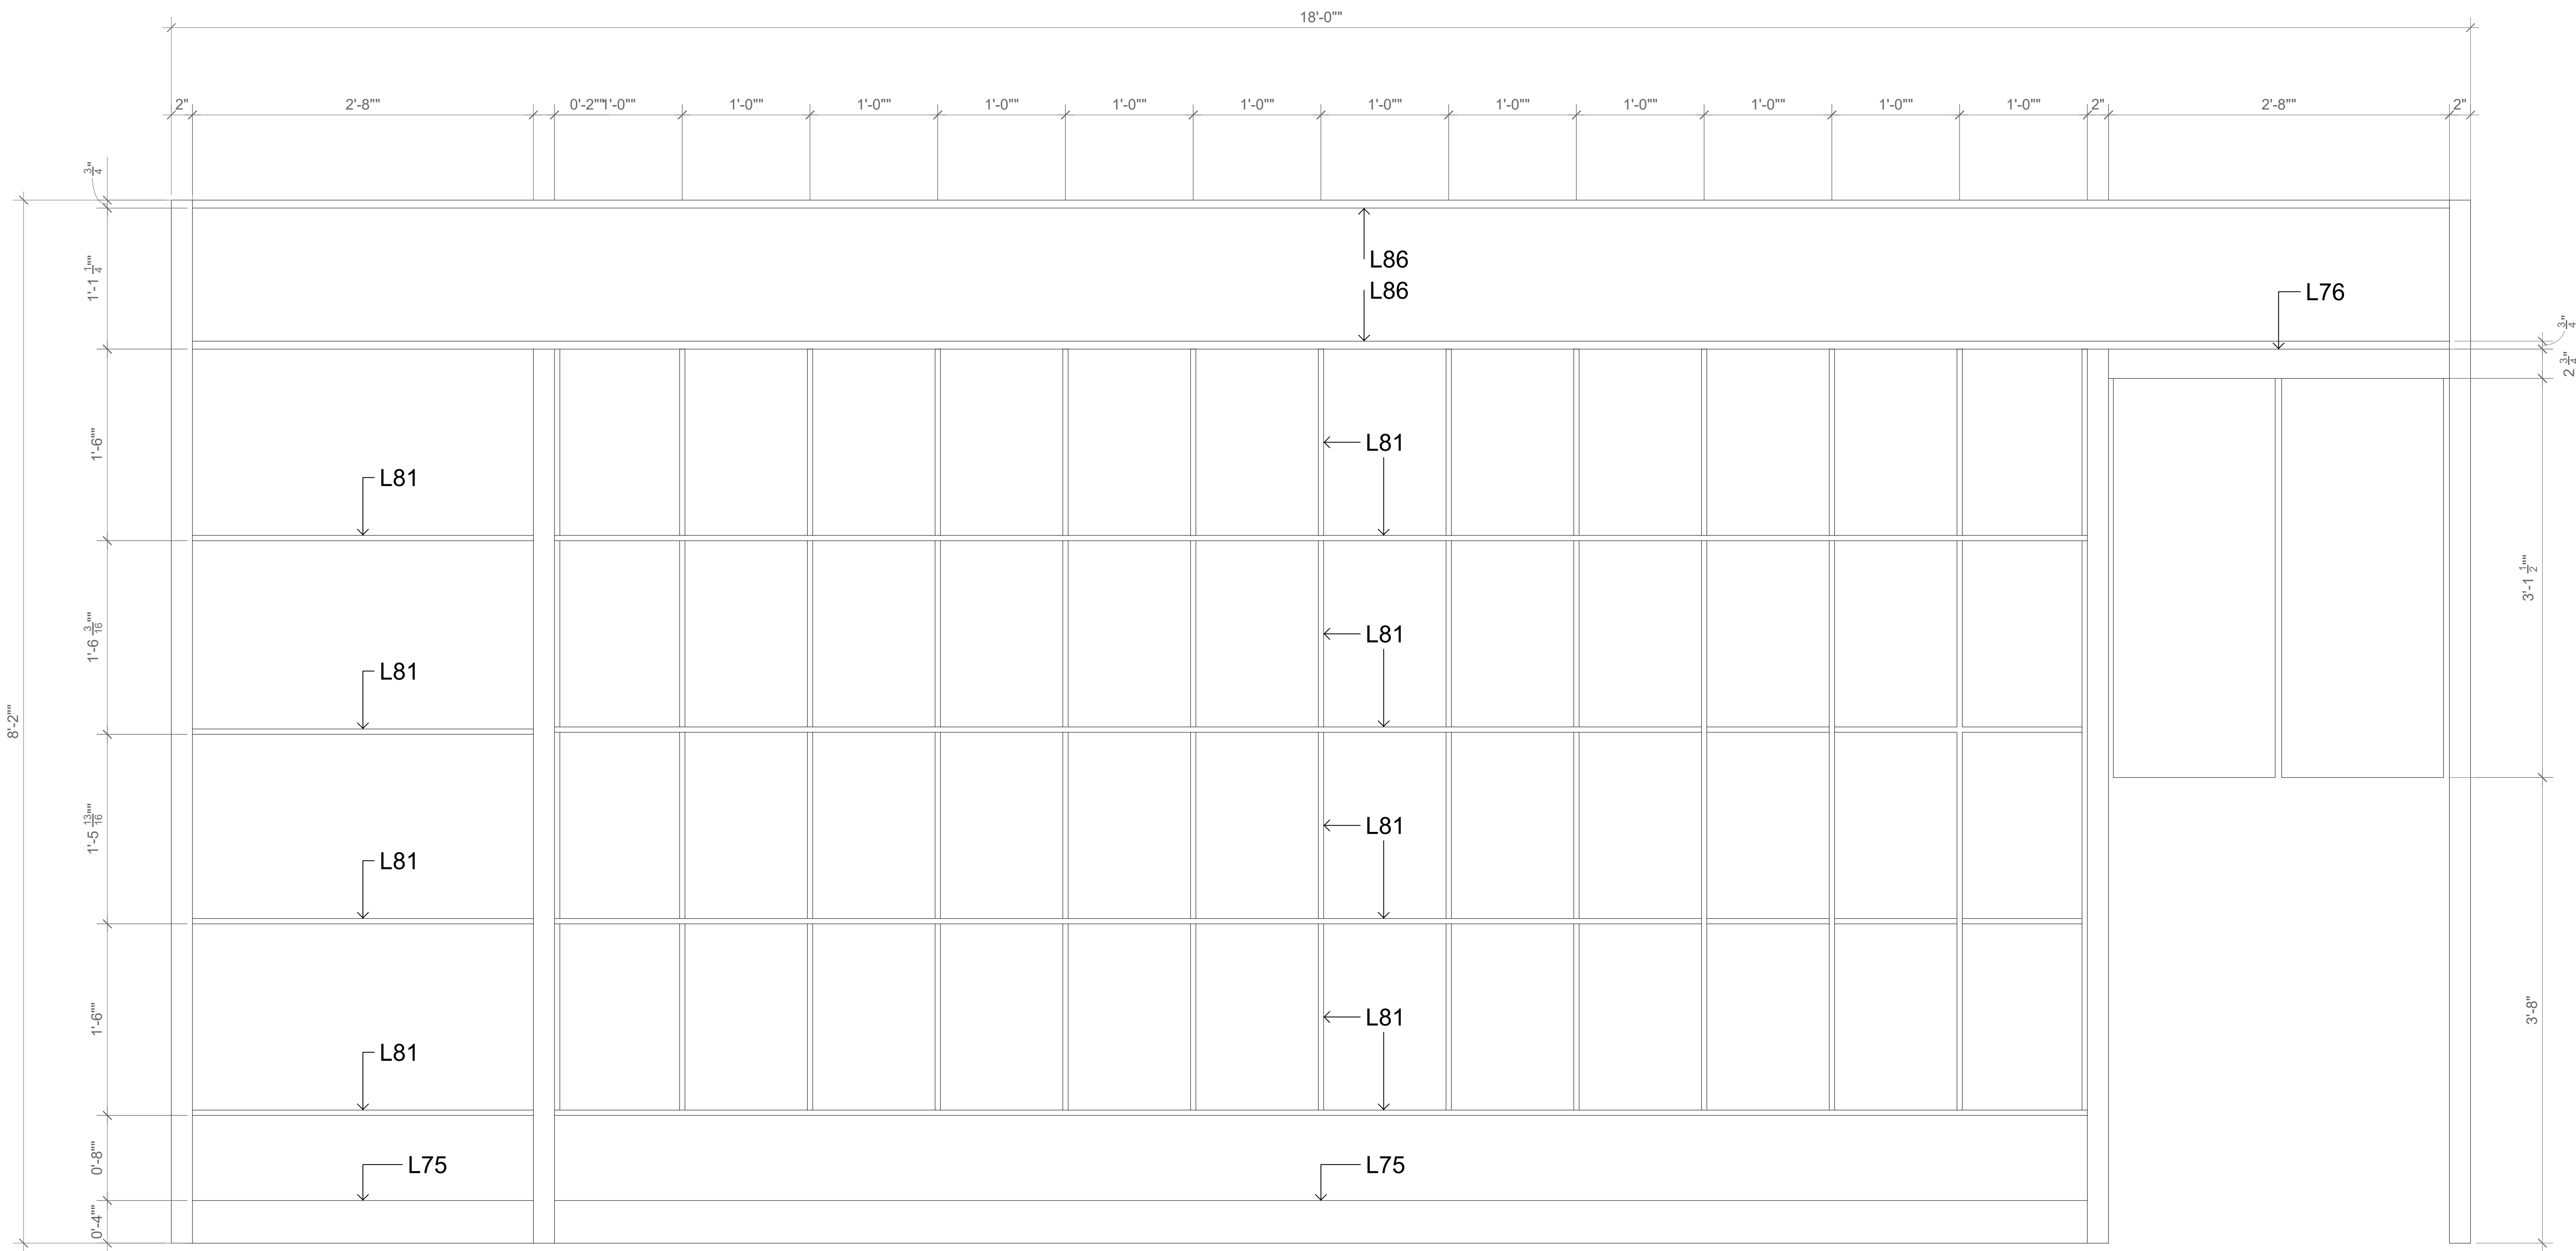


A ELEVATION OF WALL A, FULL DIMENSIONS
SCALE: 1 1/2" = 1'-0"

SHEET NO	C-12A	PROJECT NAME	CLOCKWORK ORANGE
DRAWN BY	LYNDSEY SMITH	SHEET DESCRIPTION	ENLARGED ELEVATION OF WALL A
SCALE	AS NOTED	LOCATION	STEINER STUDIOS, STAGE 3

LYNDSEY STARR SMITH
829 EXAMINATION
SCENIC DESIGN

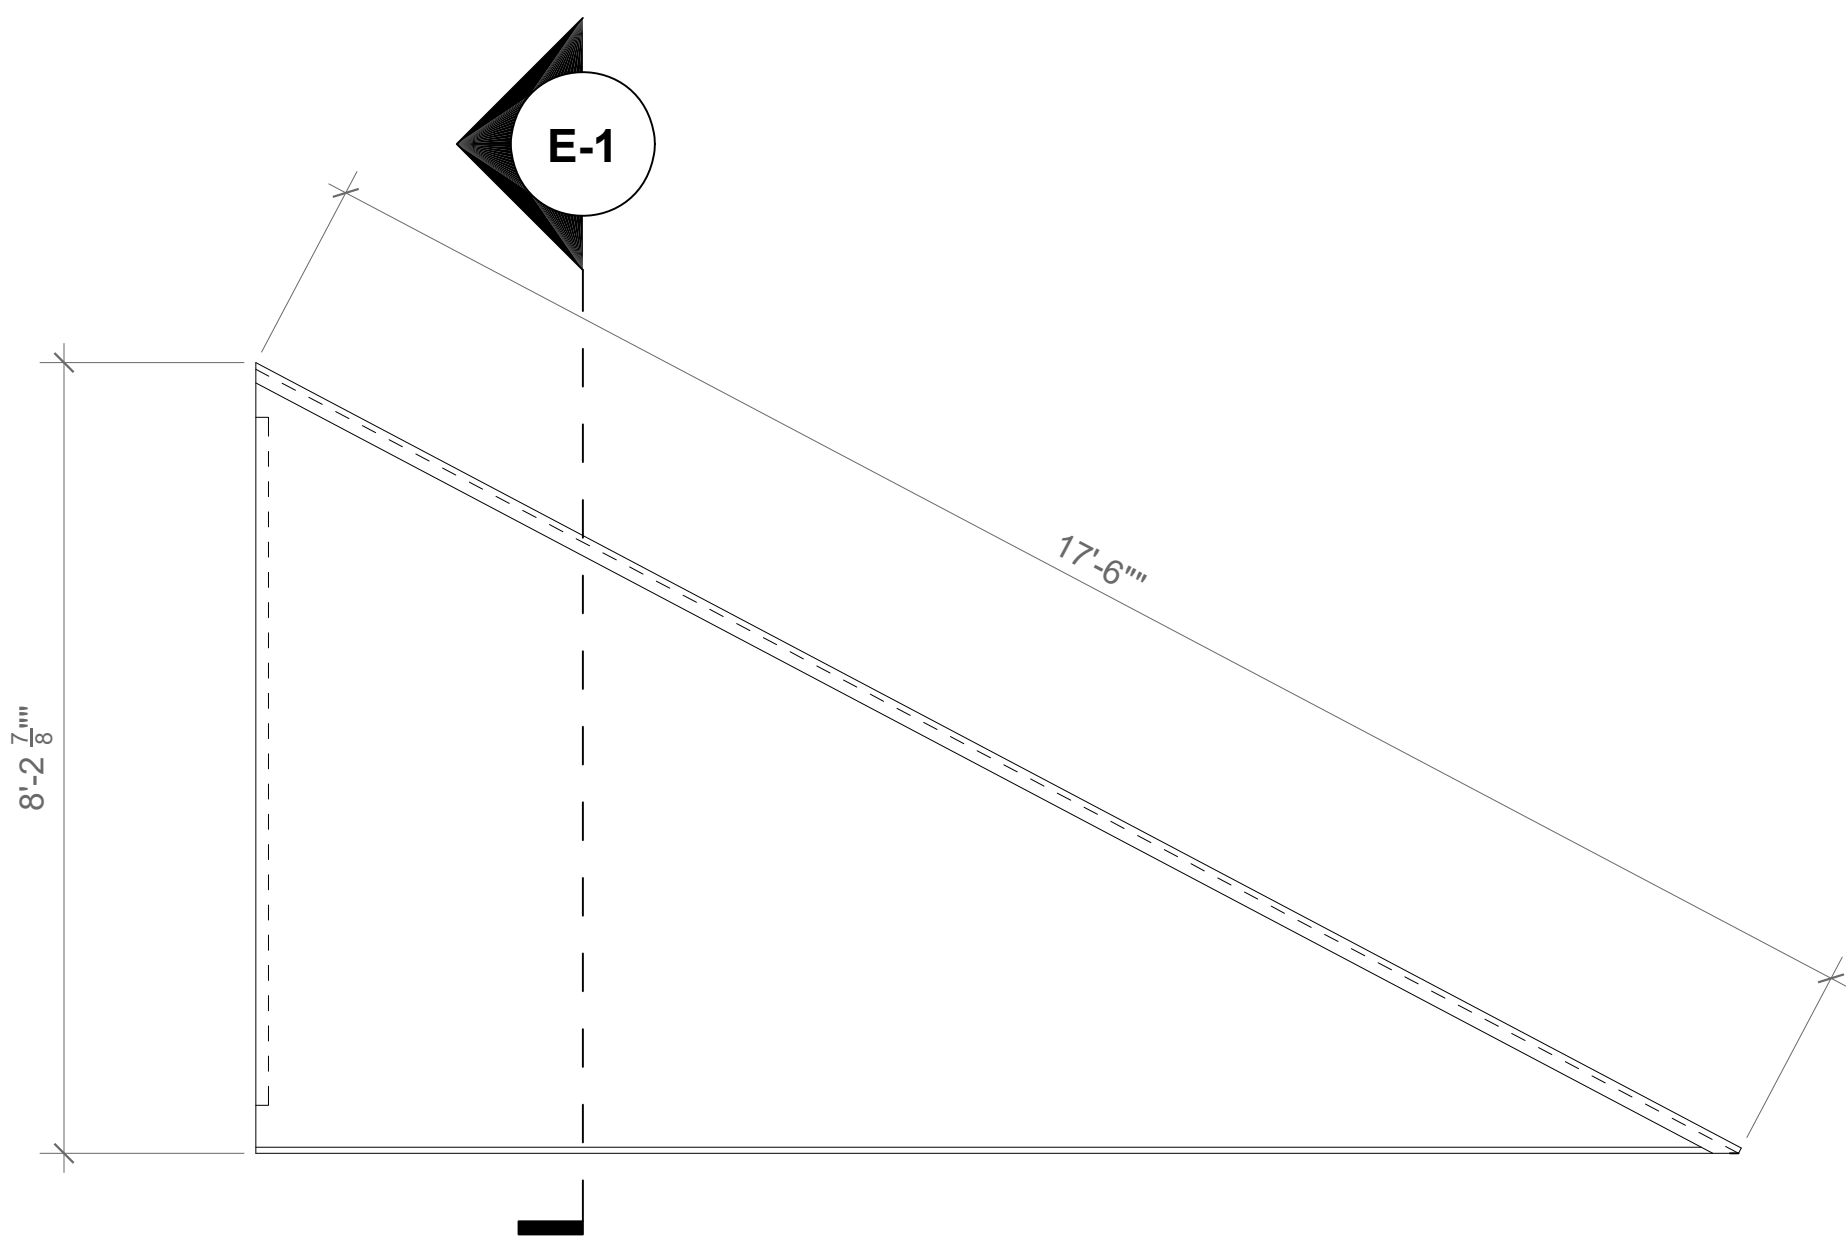


E ELEVATION, EXTERIOR WALL E
SCALE: 1/2" = 1'-0"

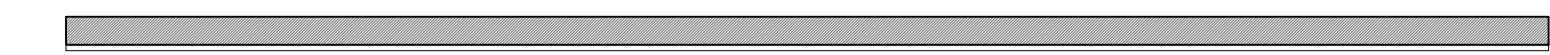


E-3 PLAN
SCALE: 1/2" = 1'-0"


E-1 SECTION
SCALE: 1/2" = 1'-0"

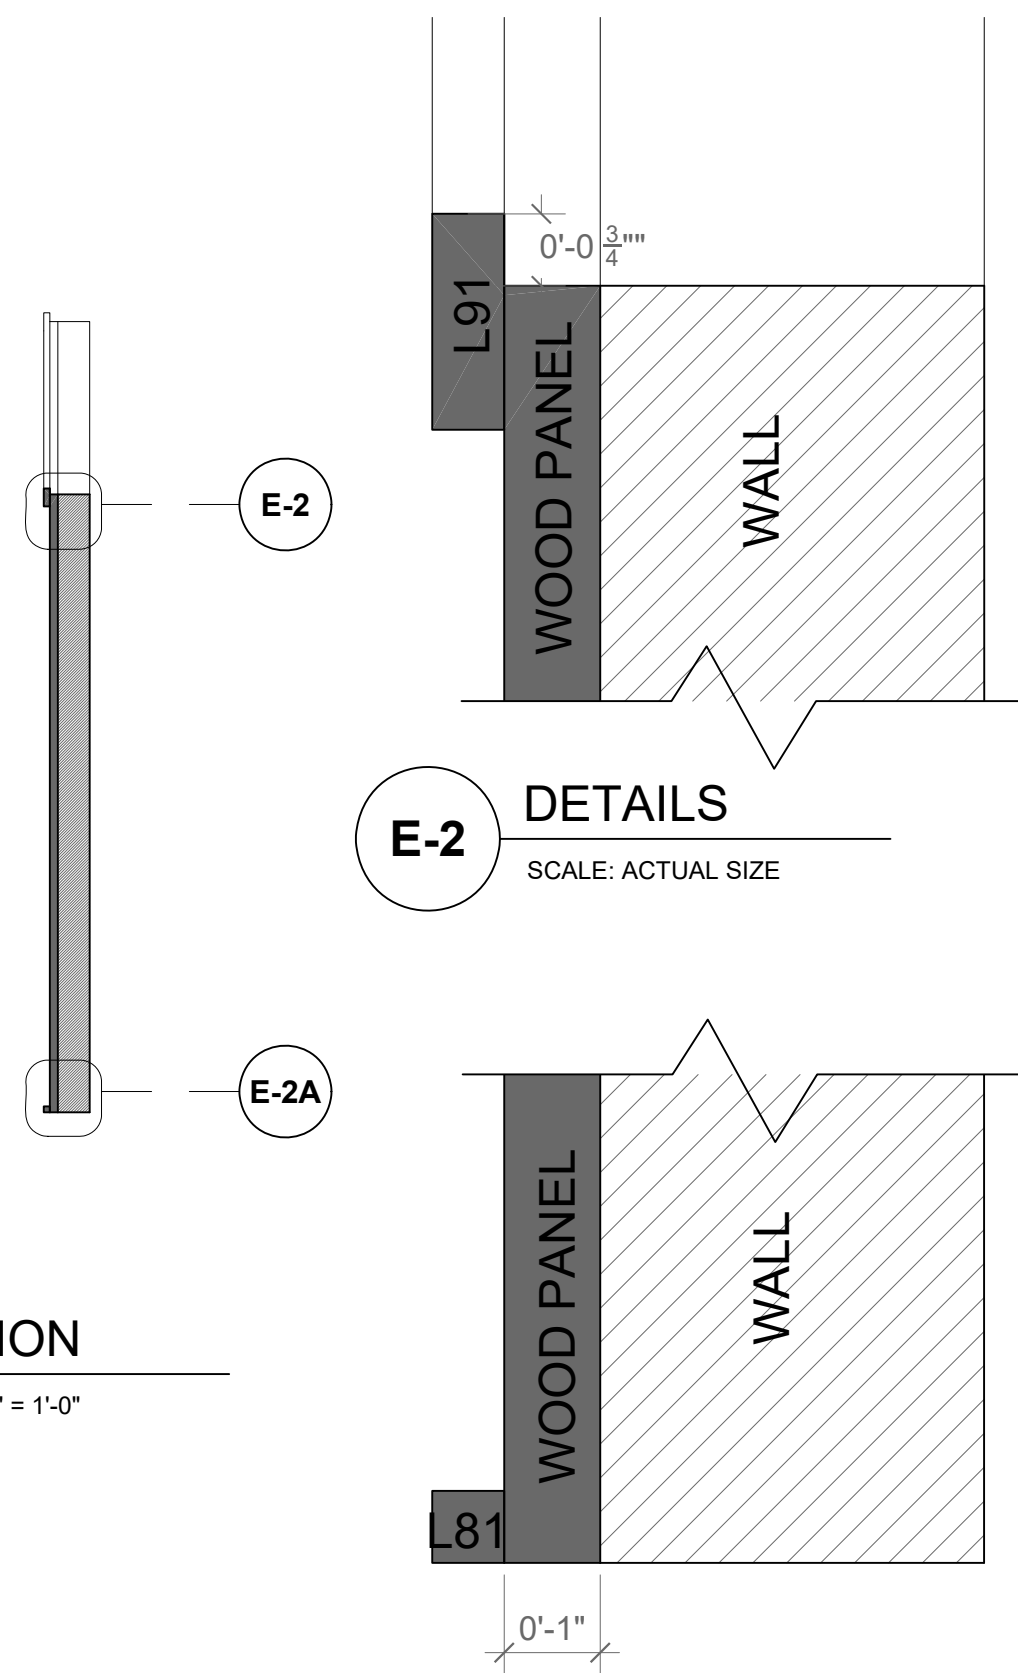

E-2A DETAILS
SCALE: ACTUAL SIZE


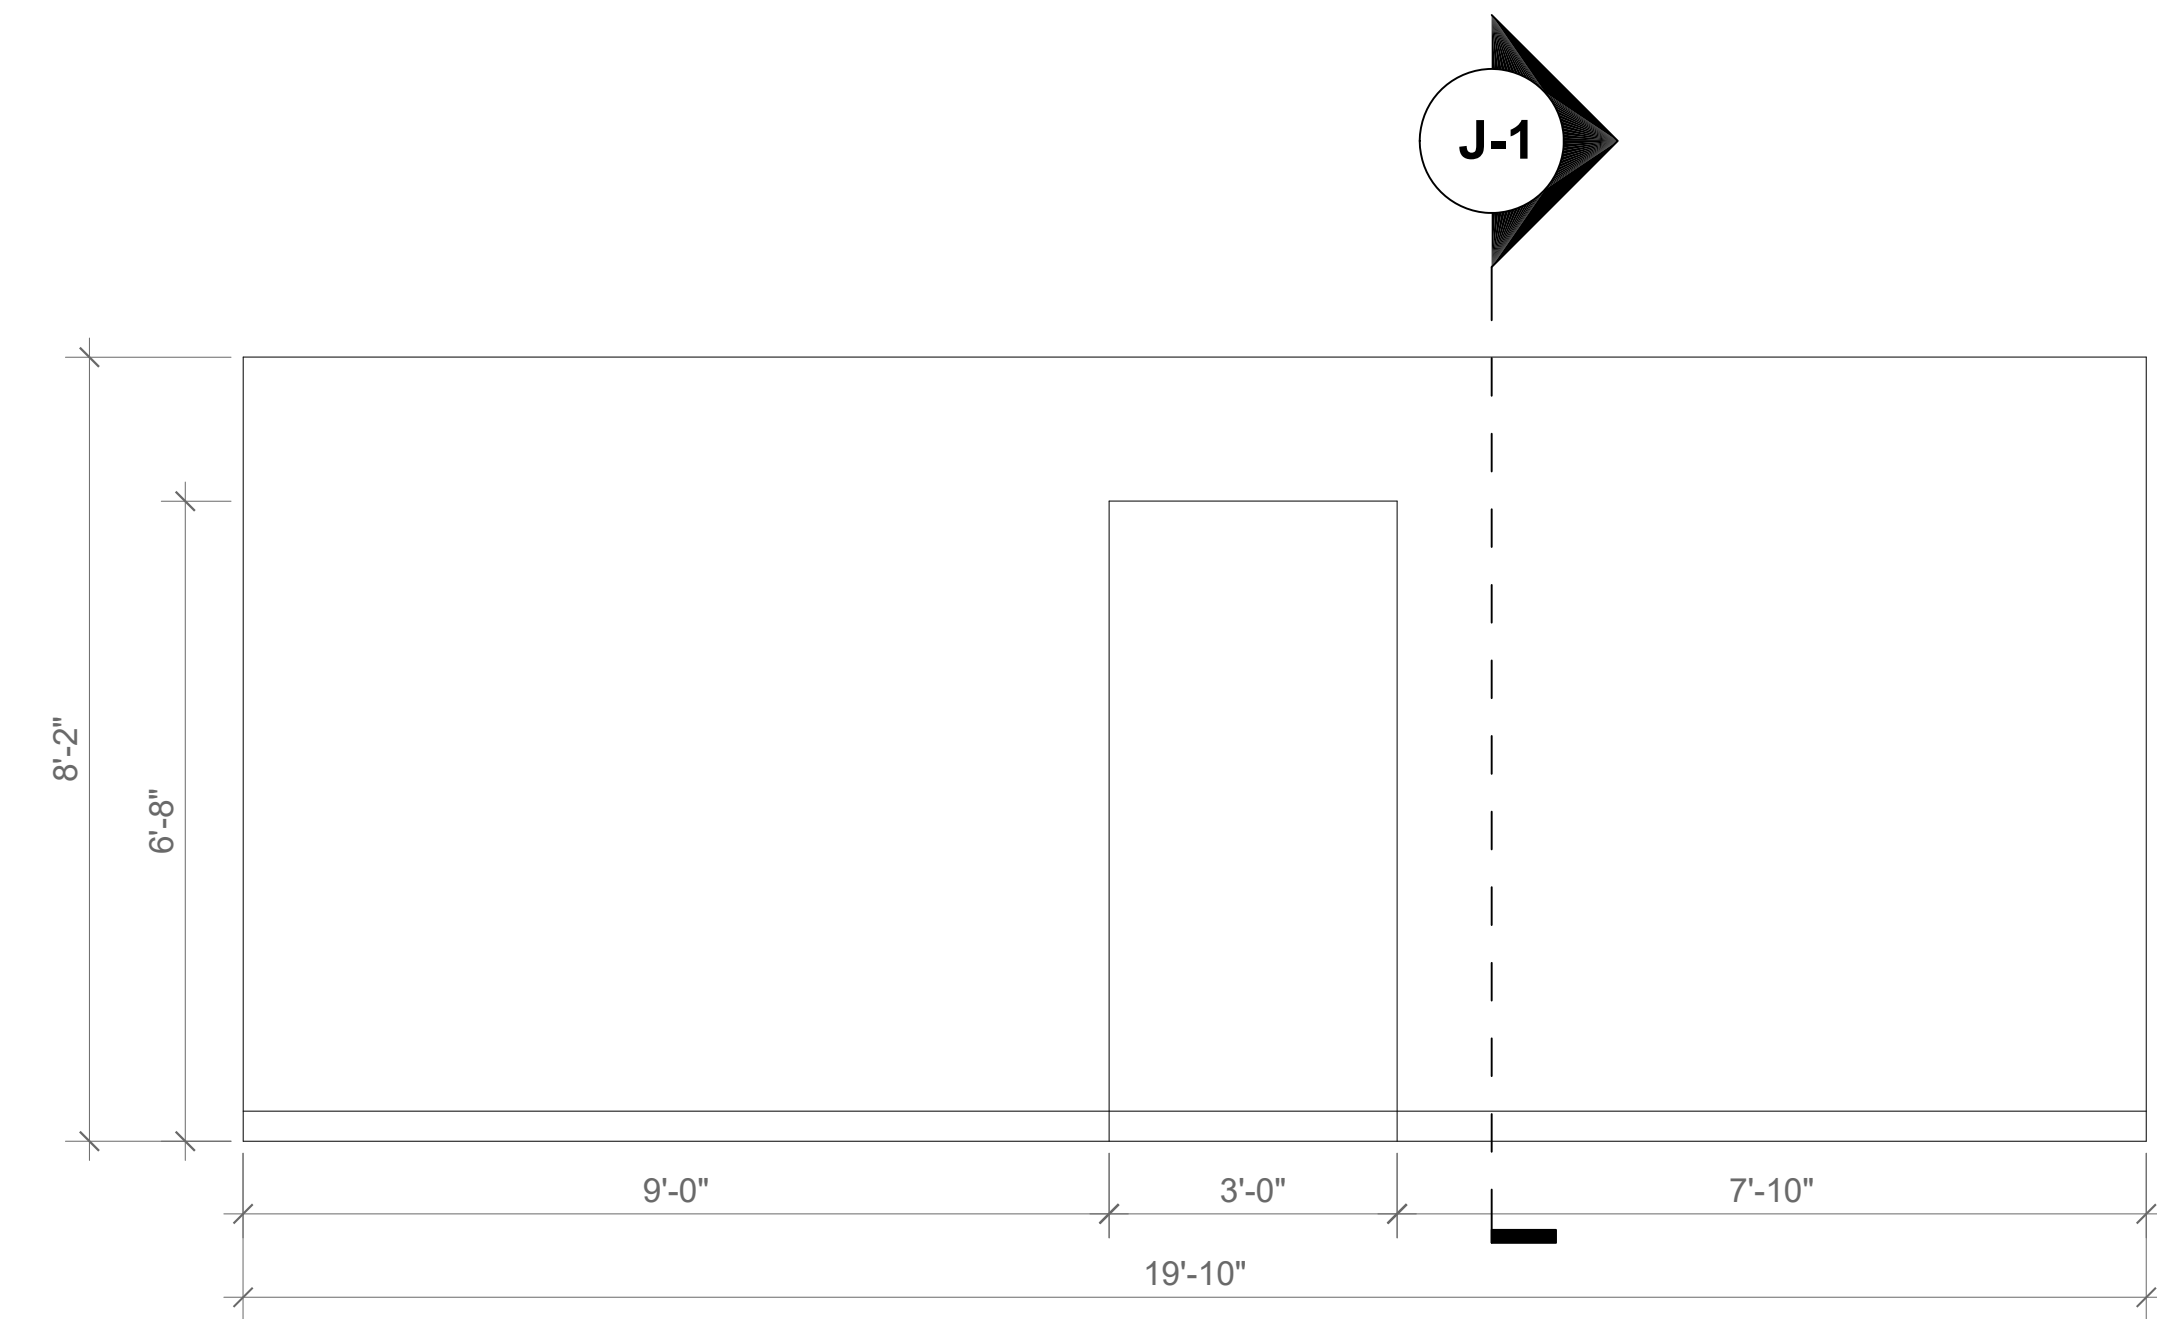


J ELEVATION, ENTRY WALL J
SCALE: 1/2" = 1'-0"

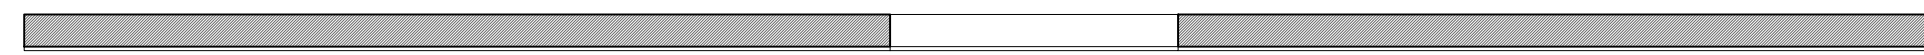

J-3 PLAN
SCALE: 1/2" = 1'-0"

J-1 SECTION
SCALE: 1/2" = 1'-0"

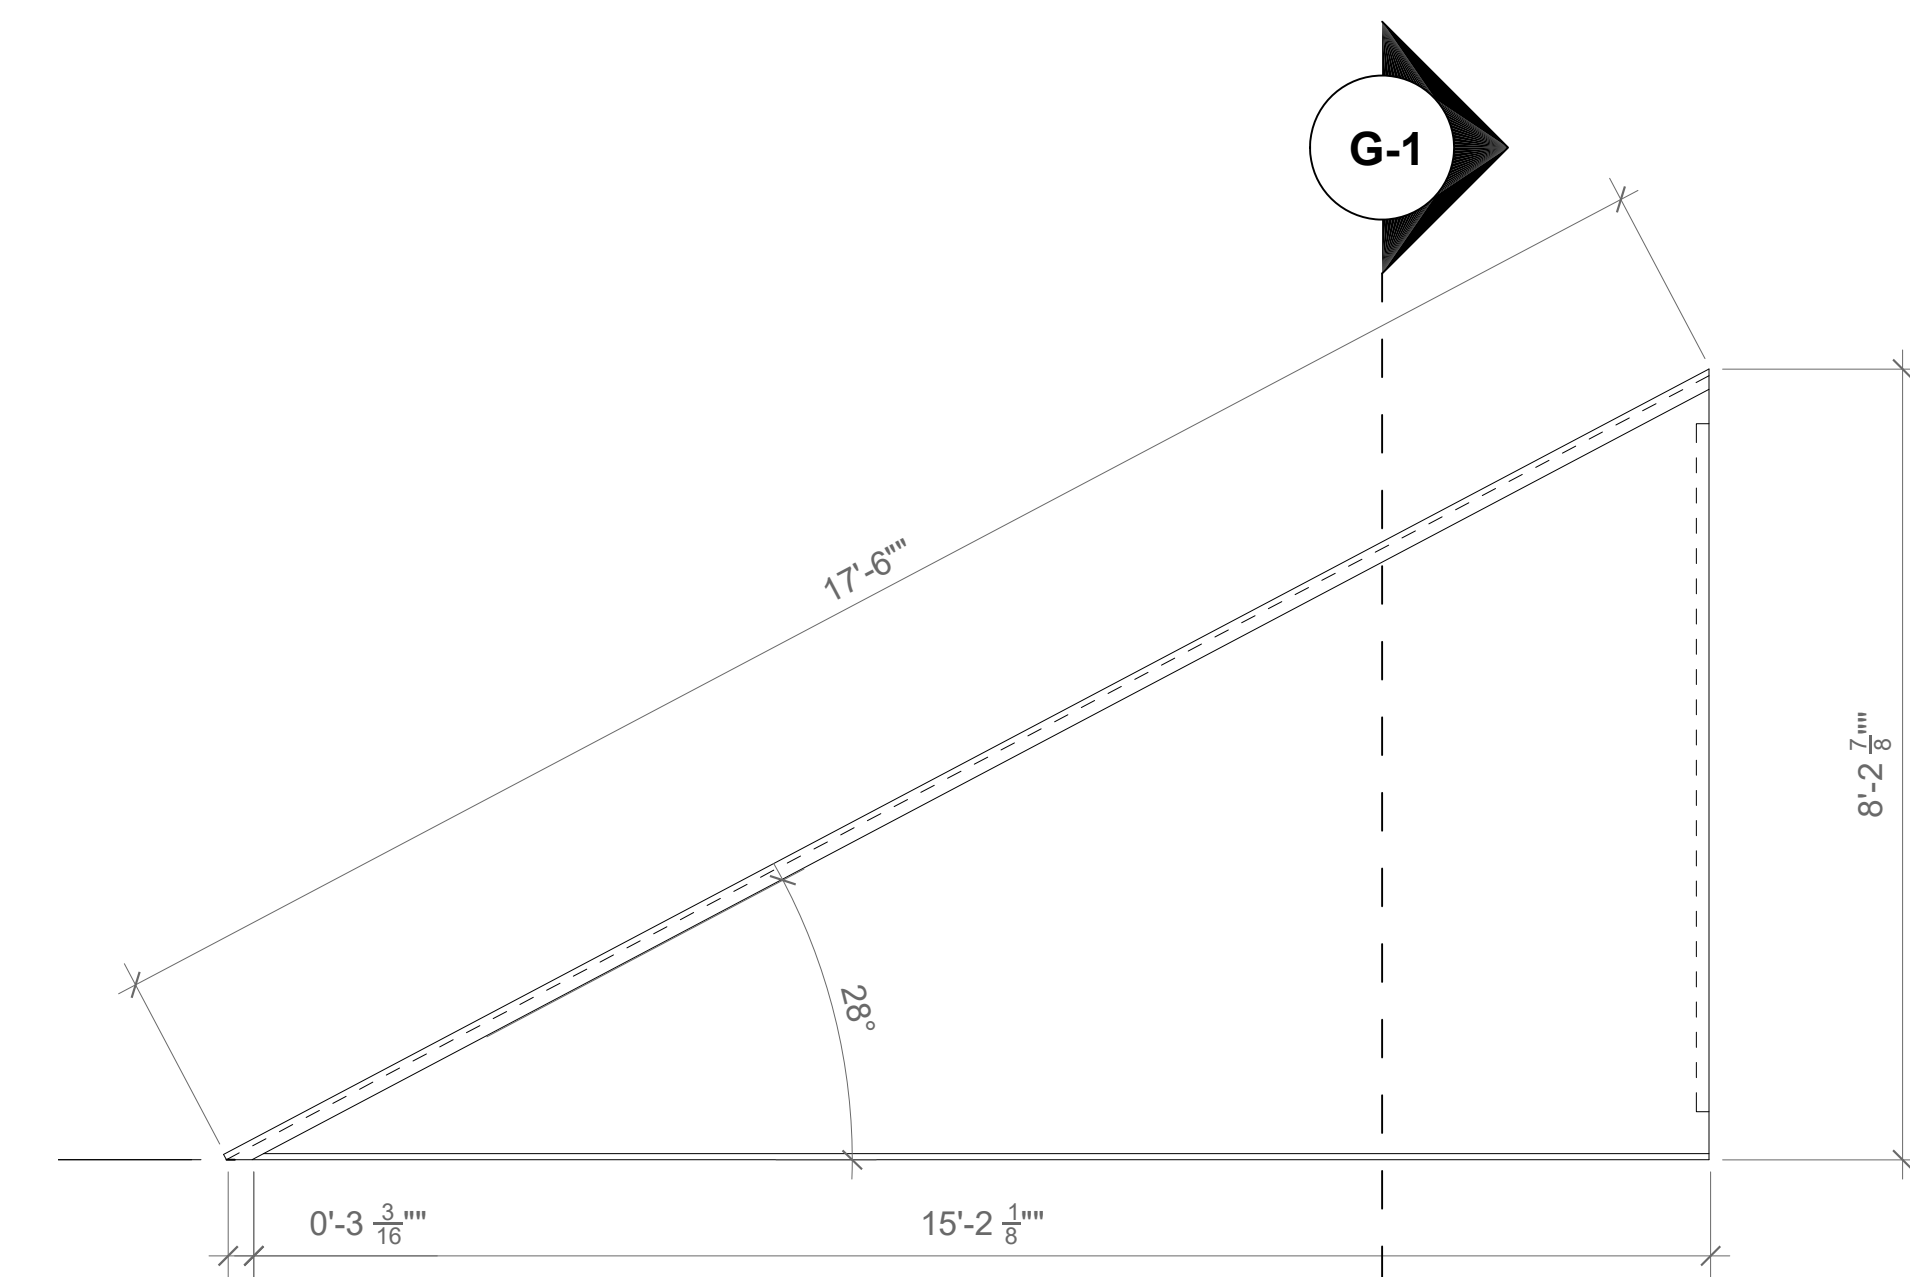
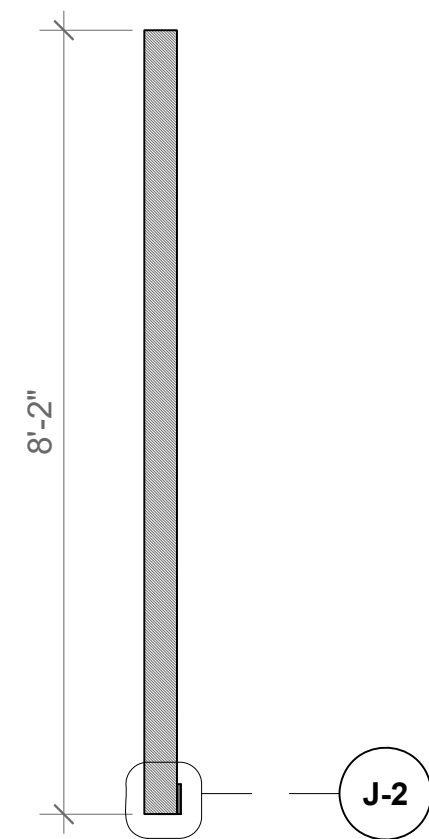


G ELEVATION, EXTERIOR WALL G
SCALE: 1/2" = 1'-0"




G-3 PLAN
SCALE: 1/2" = 1'-0"

G-1 SECTION
SCALE: 1/2" = 1'-0"

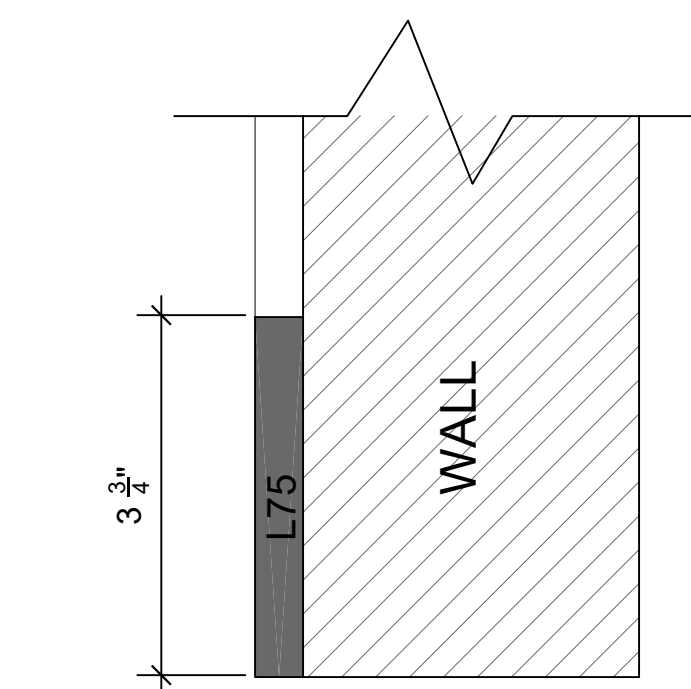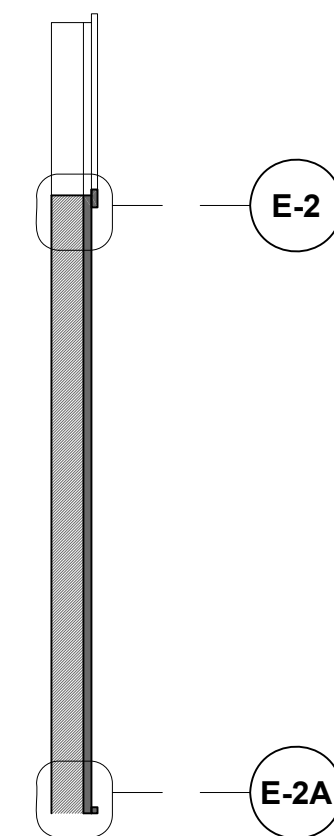


J-2 DETAIL, WALL J
SCALE: HALF ACTUAL SIZE

NOTE: WALL H ON
SHEETS CL-14,CL-14A

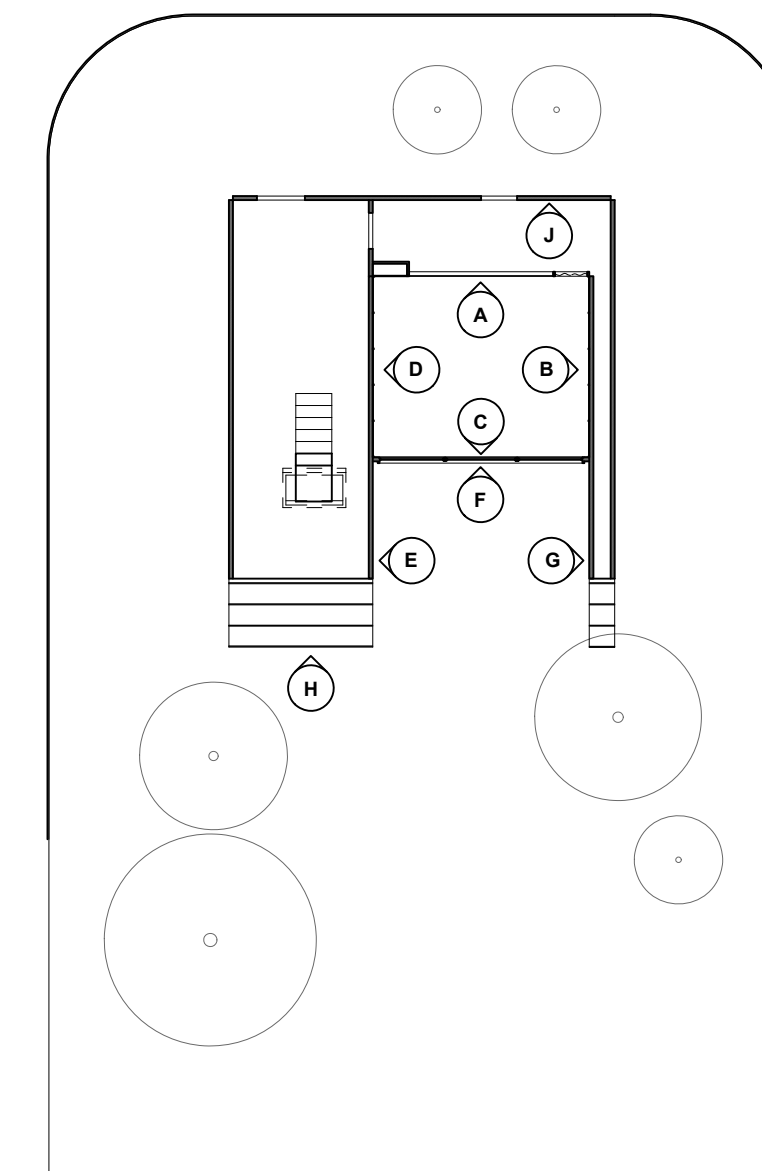


R REFERENCE PLAN
SCALE: 1/16" = 1'-0"

SHEET NO	CL-13	PROJECT NAME	CLOCKWORK ORANGE	LYNDEY STARR SMITH 829 EXAMINATION SCENIC DESIGN
DRAWN BY	LYNDEY SMITH	SHEET DESCRIPTION	WALLS E-G, CATLADY HOUSE	
SCALE	AS NOTED	LOCATION	STEINER STUDIOS, STAGE 3	

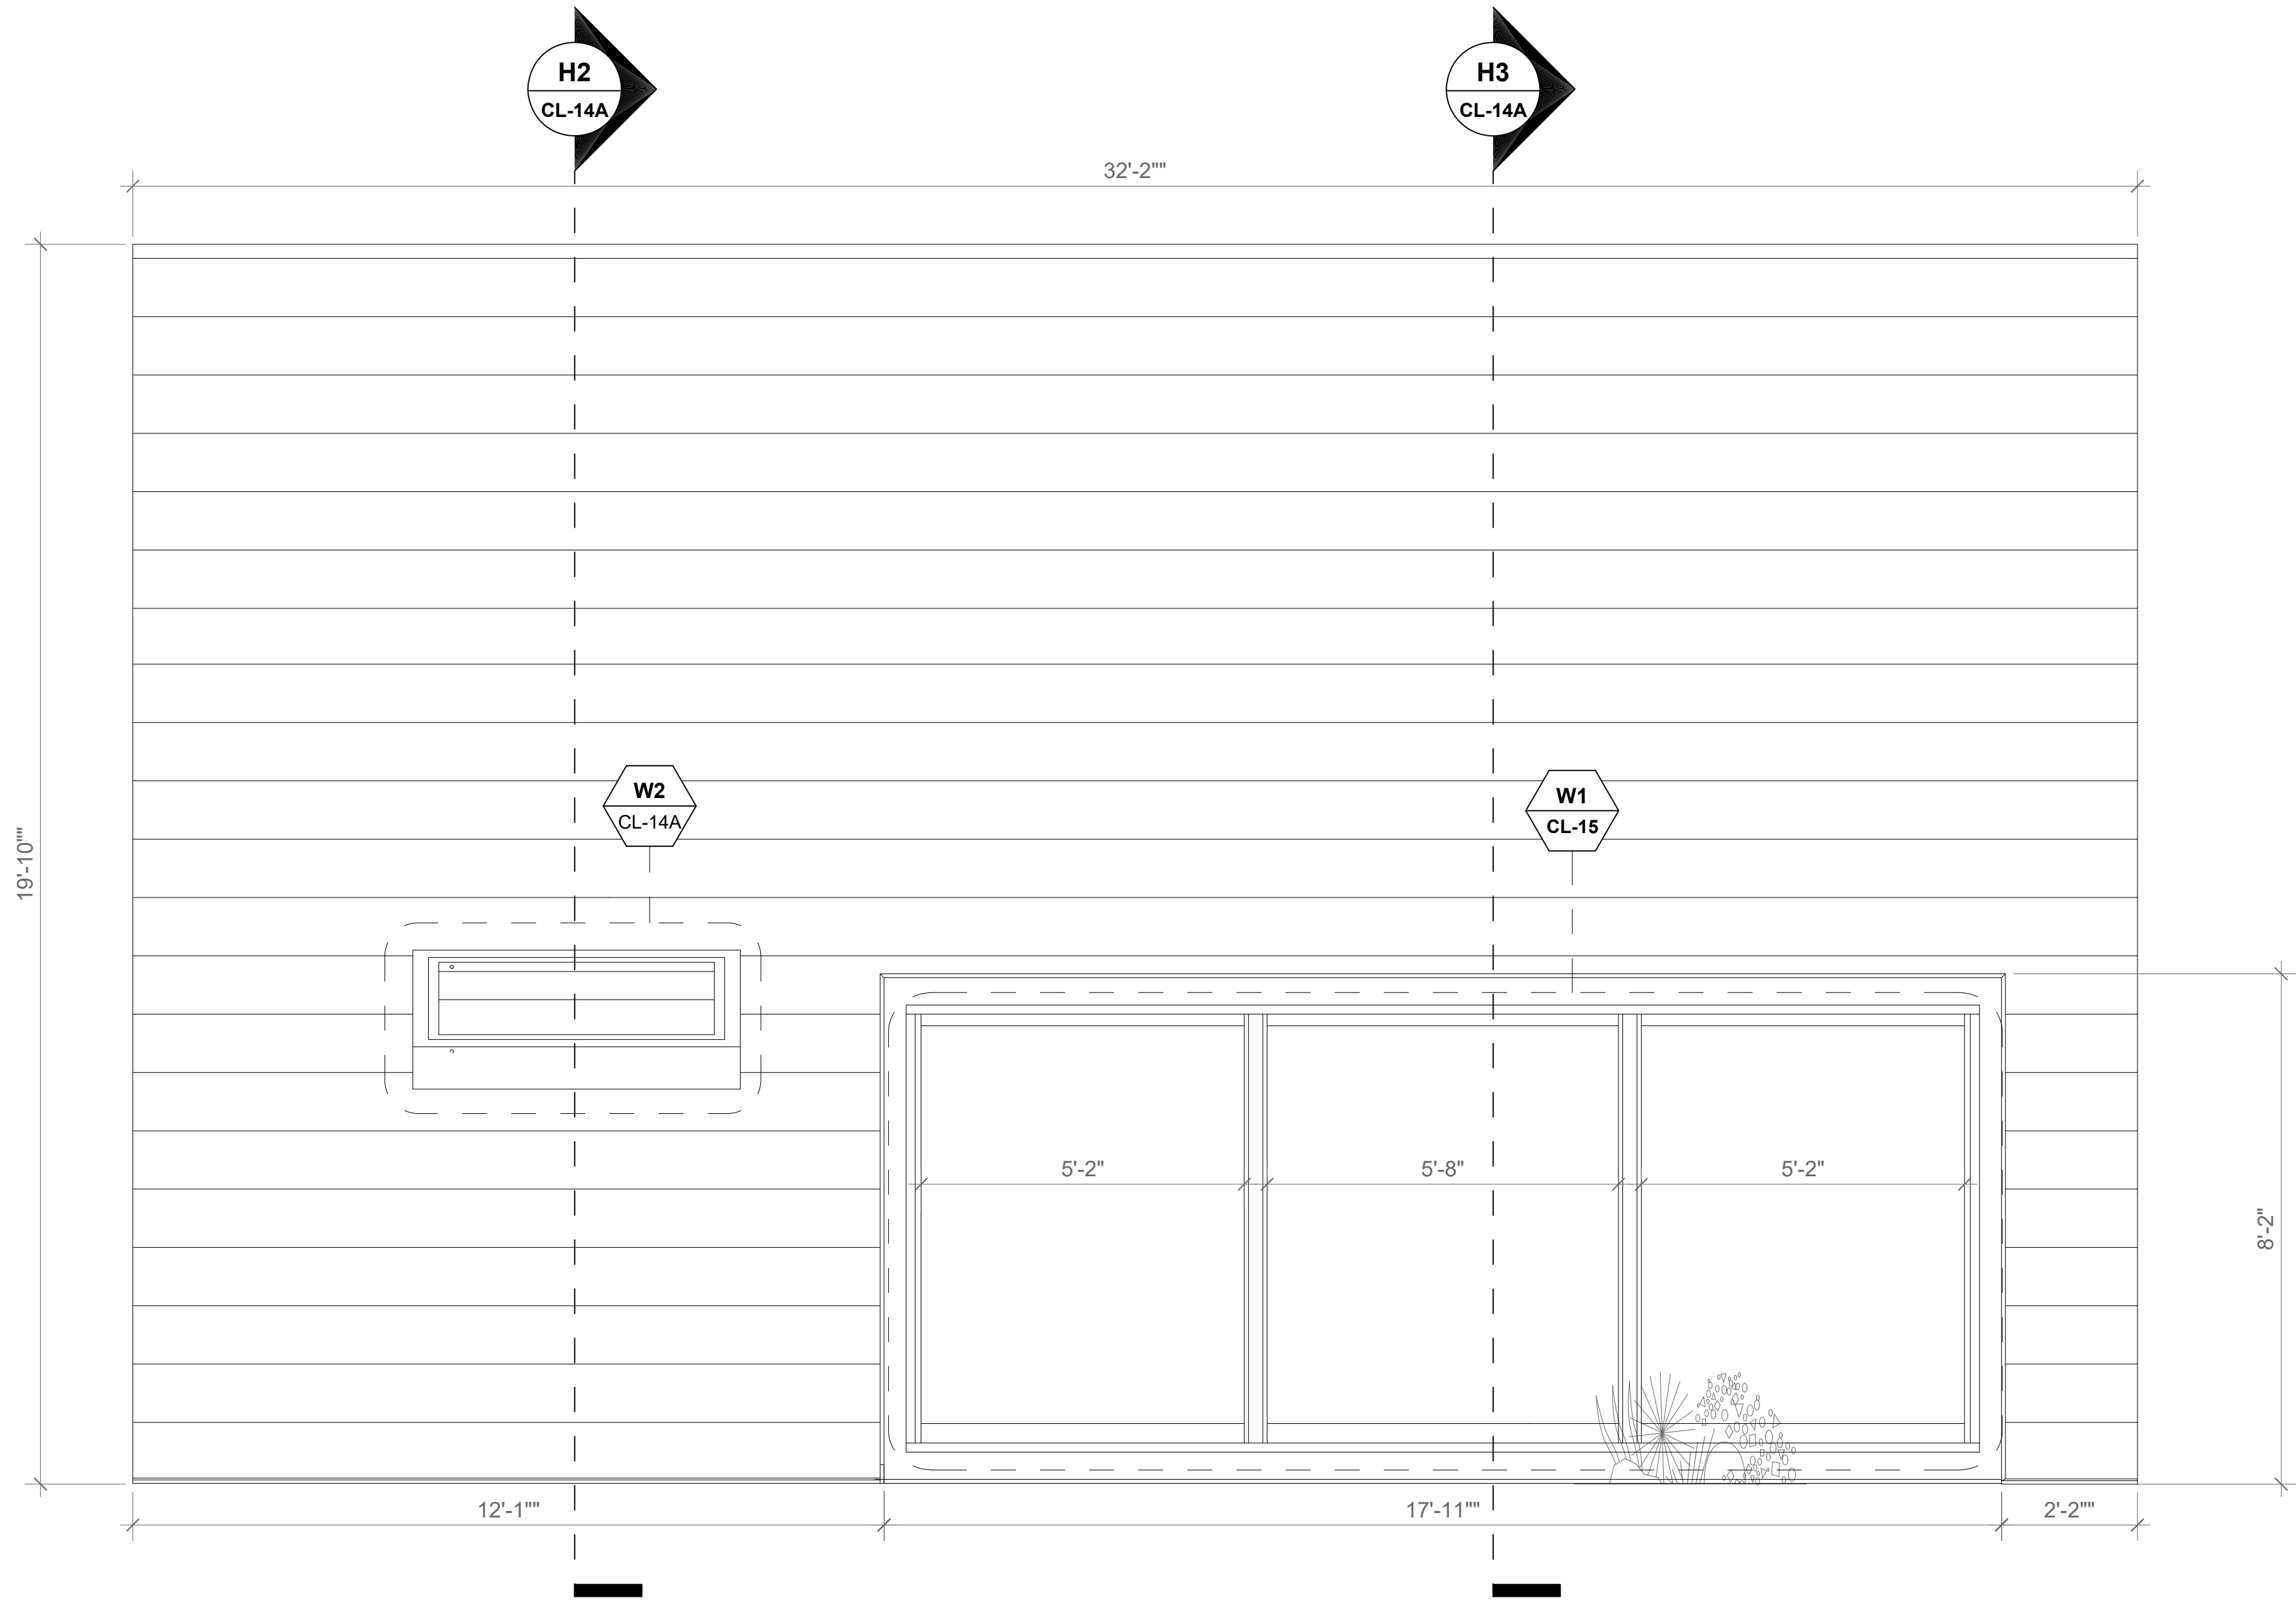


H ELEVATION, SLOPED ROOF
SCALE: 1/2" = 1'-0"

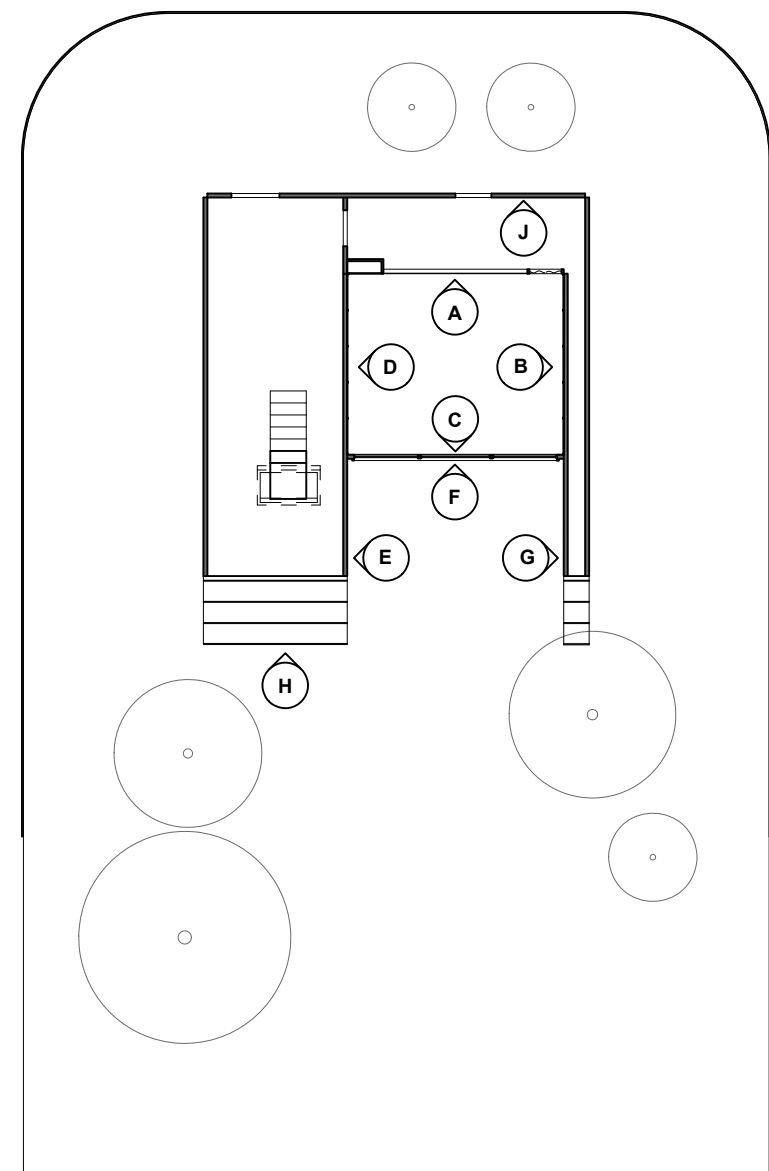

R REFERENCE PLAN
SCALE: 1/16" = 1'-0"


NOTE: SEE CL-14A FOR WINDOW DETAILS.

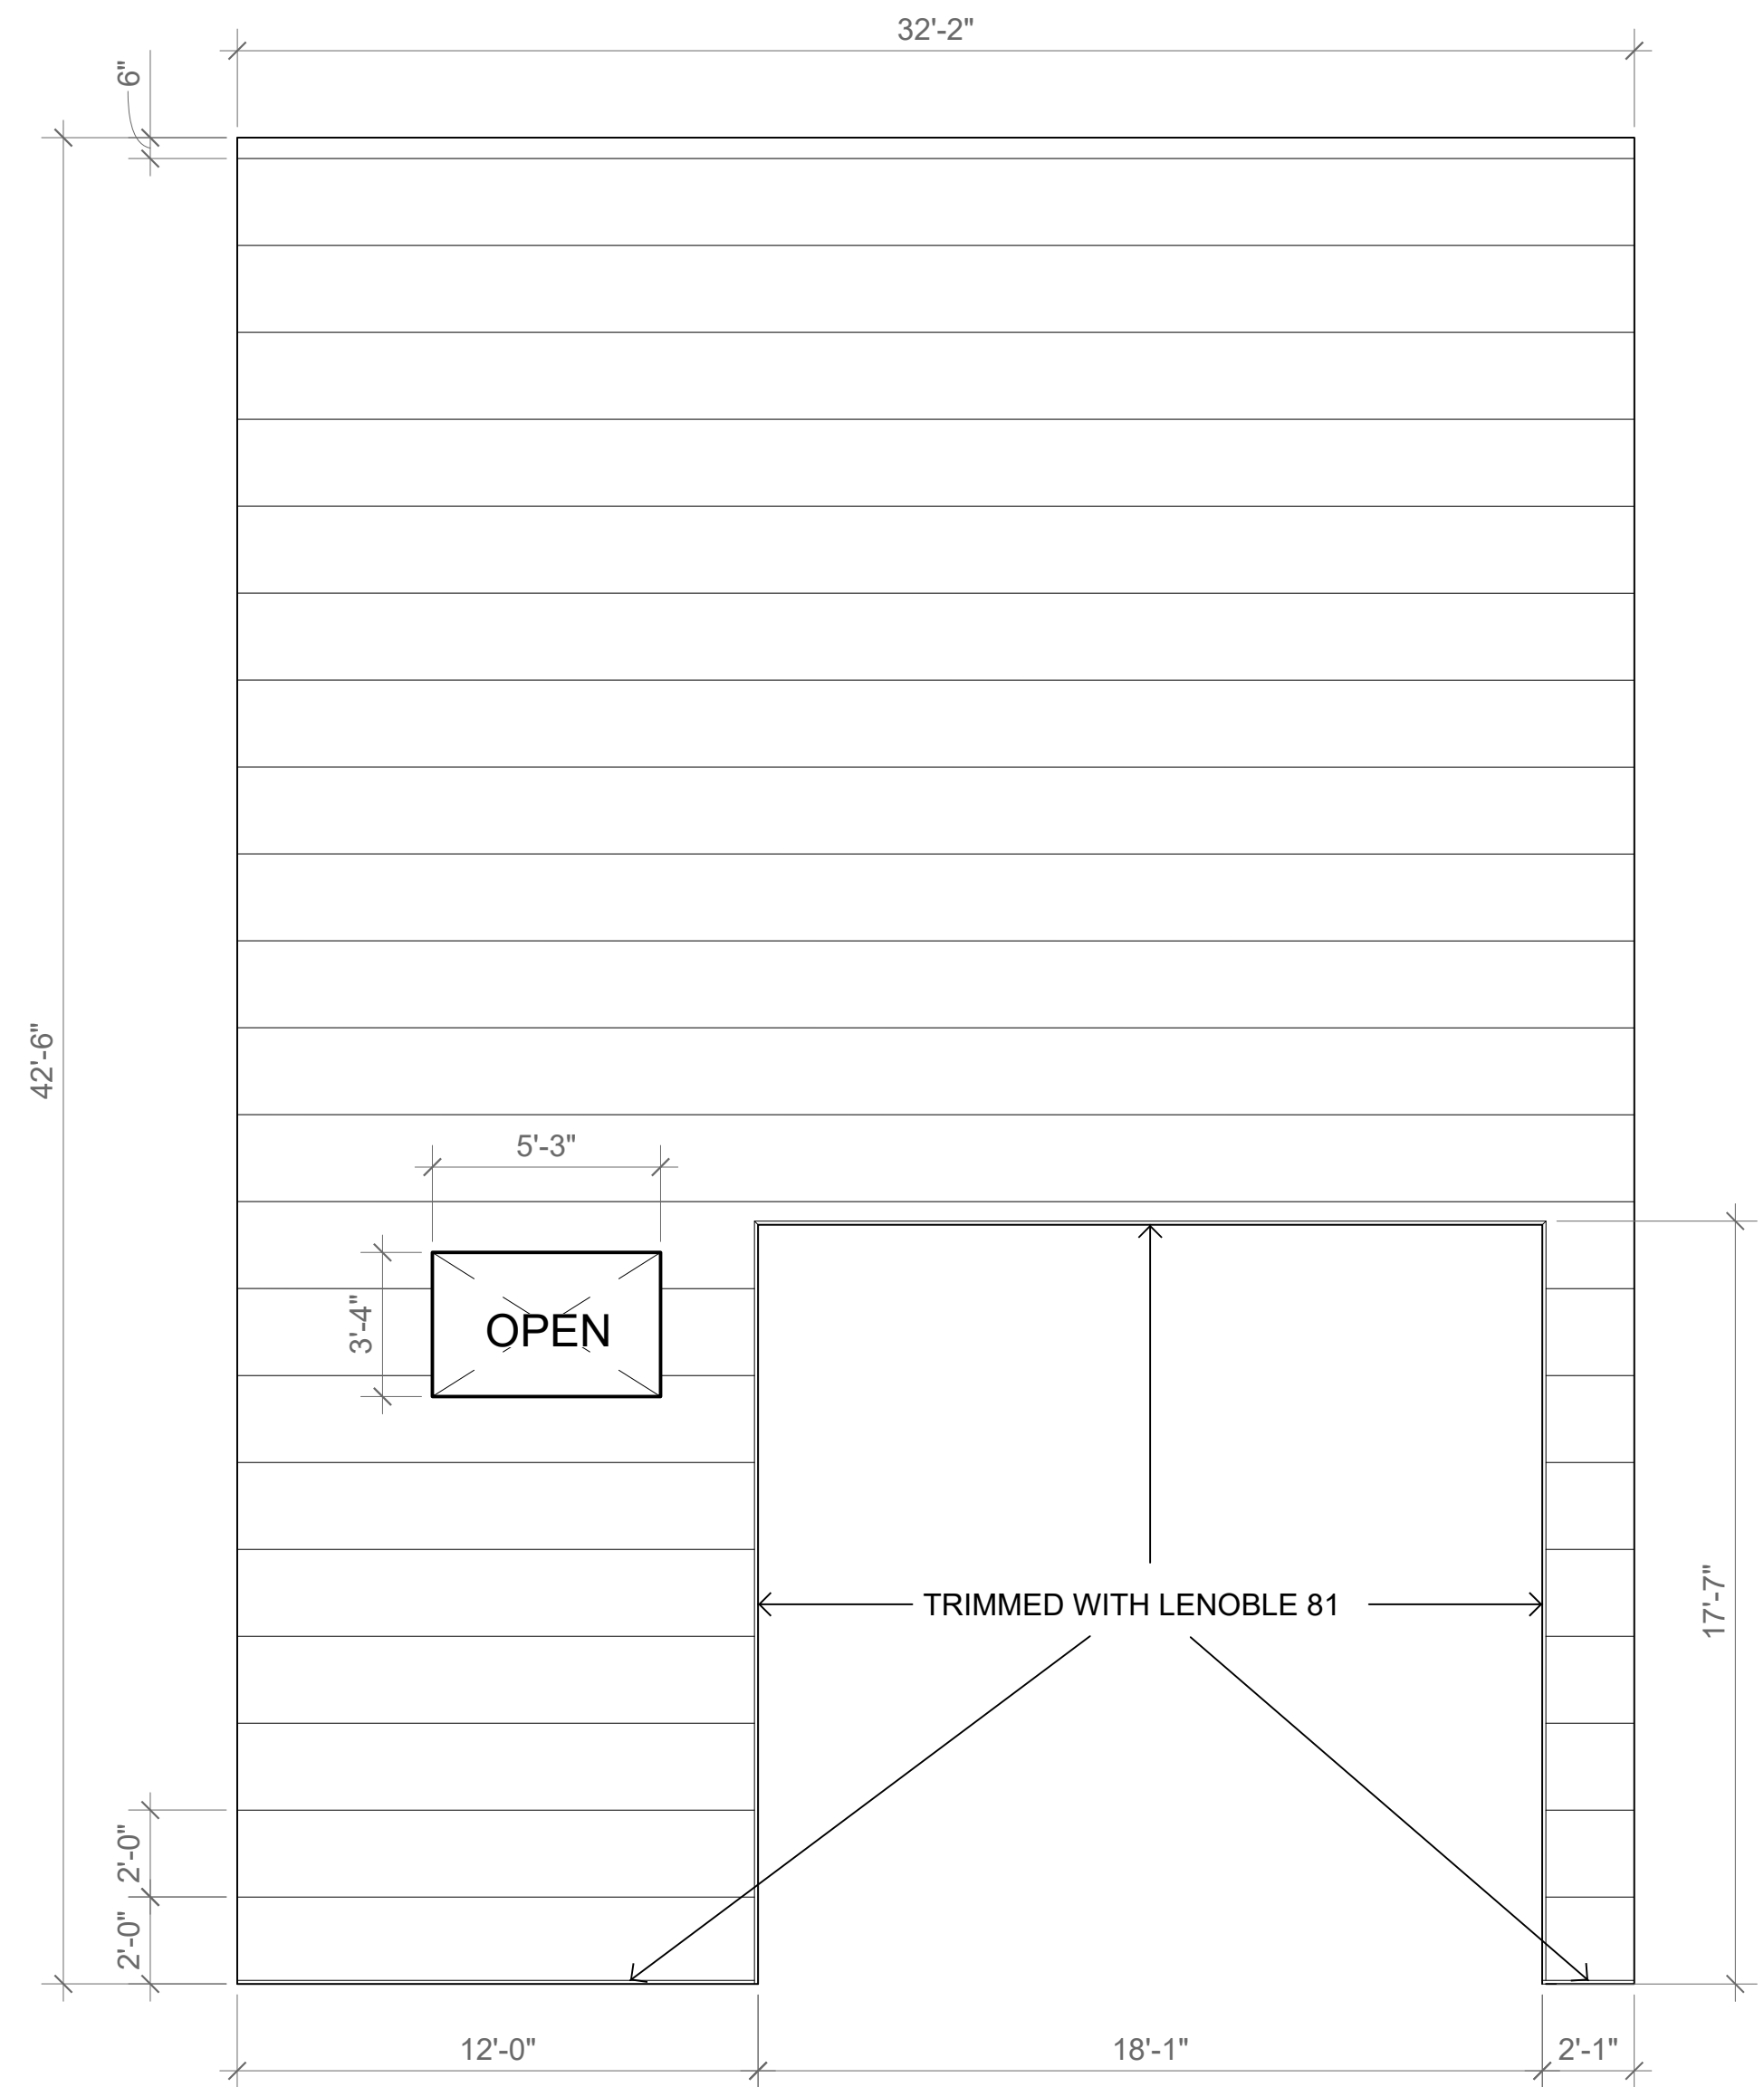


H-1 ELEVATION PARALLEL TO SLOPE ANGLE
SCALE: 1/4" = 1'-0"

SHEET NO	CL-14	PROJECT NAME	CLOCKWORK ORANGE
DRAWN BY	LYNDSEY SMITH	SHEET DESCRIPTION	WALL H, CATLADY HOUSE
SCALE	AS NOTED	LOCATION	STEINER STUDIOS, STAGE 3

LYNDSEY STARR SMITH
829 EXAMINATION
SCENIC DESIGN

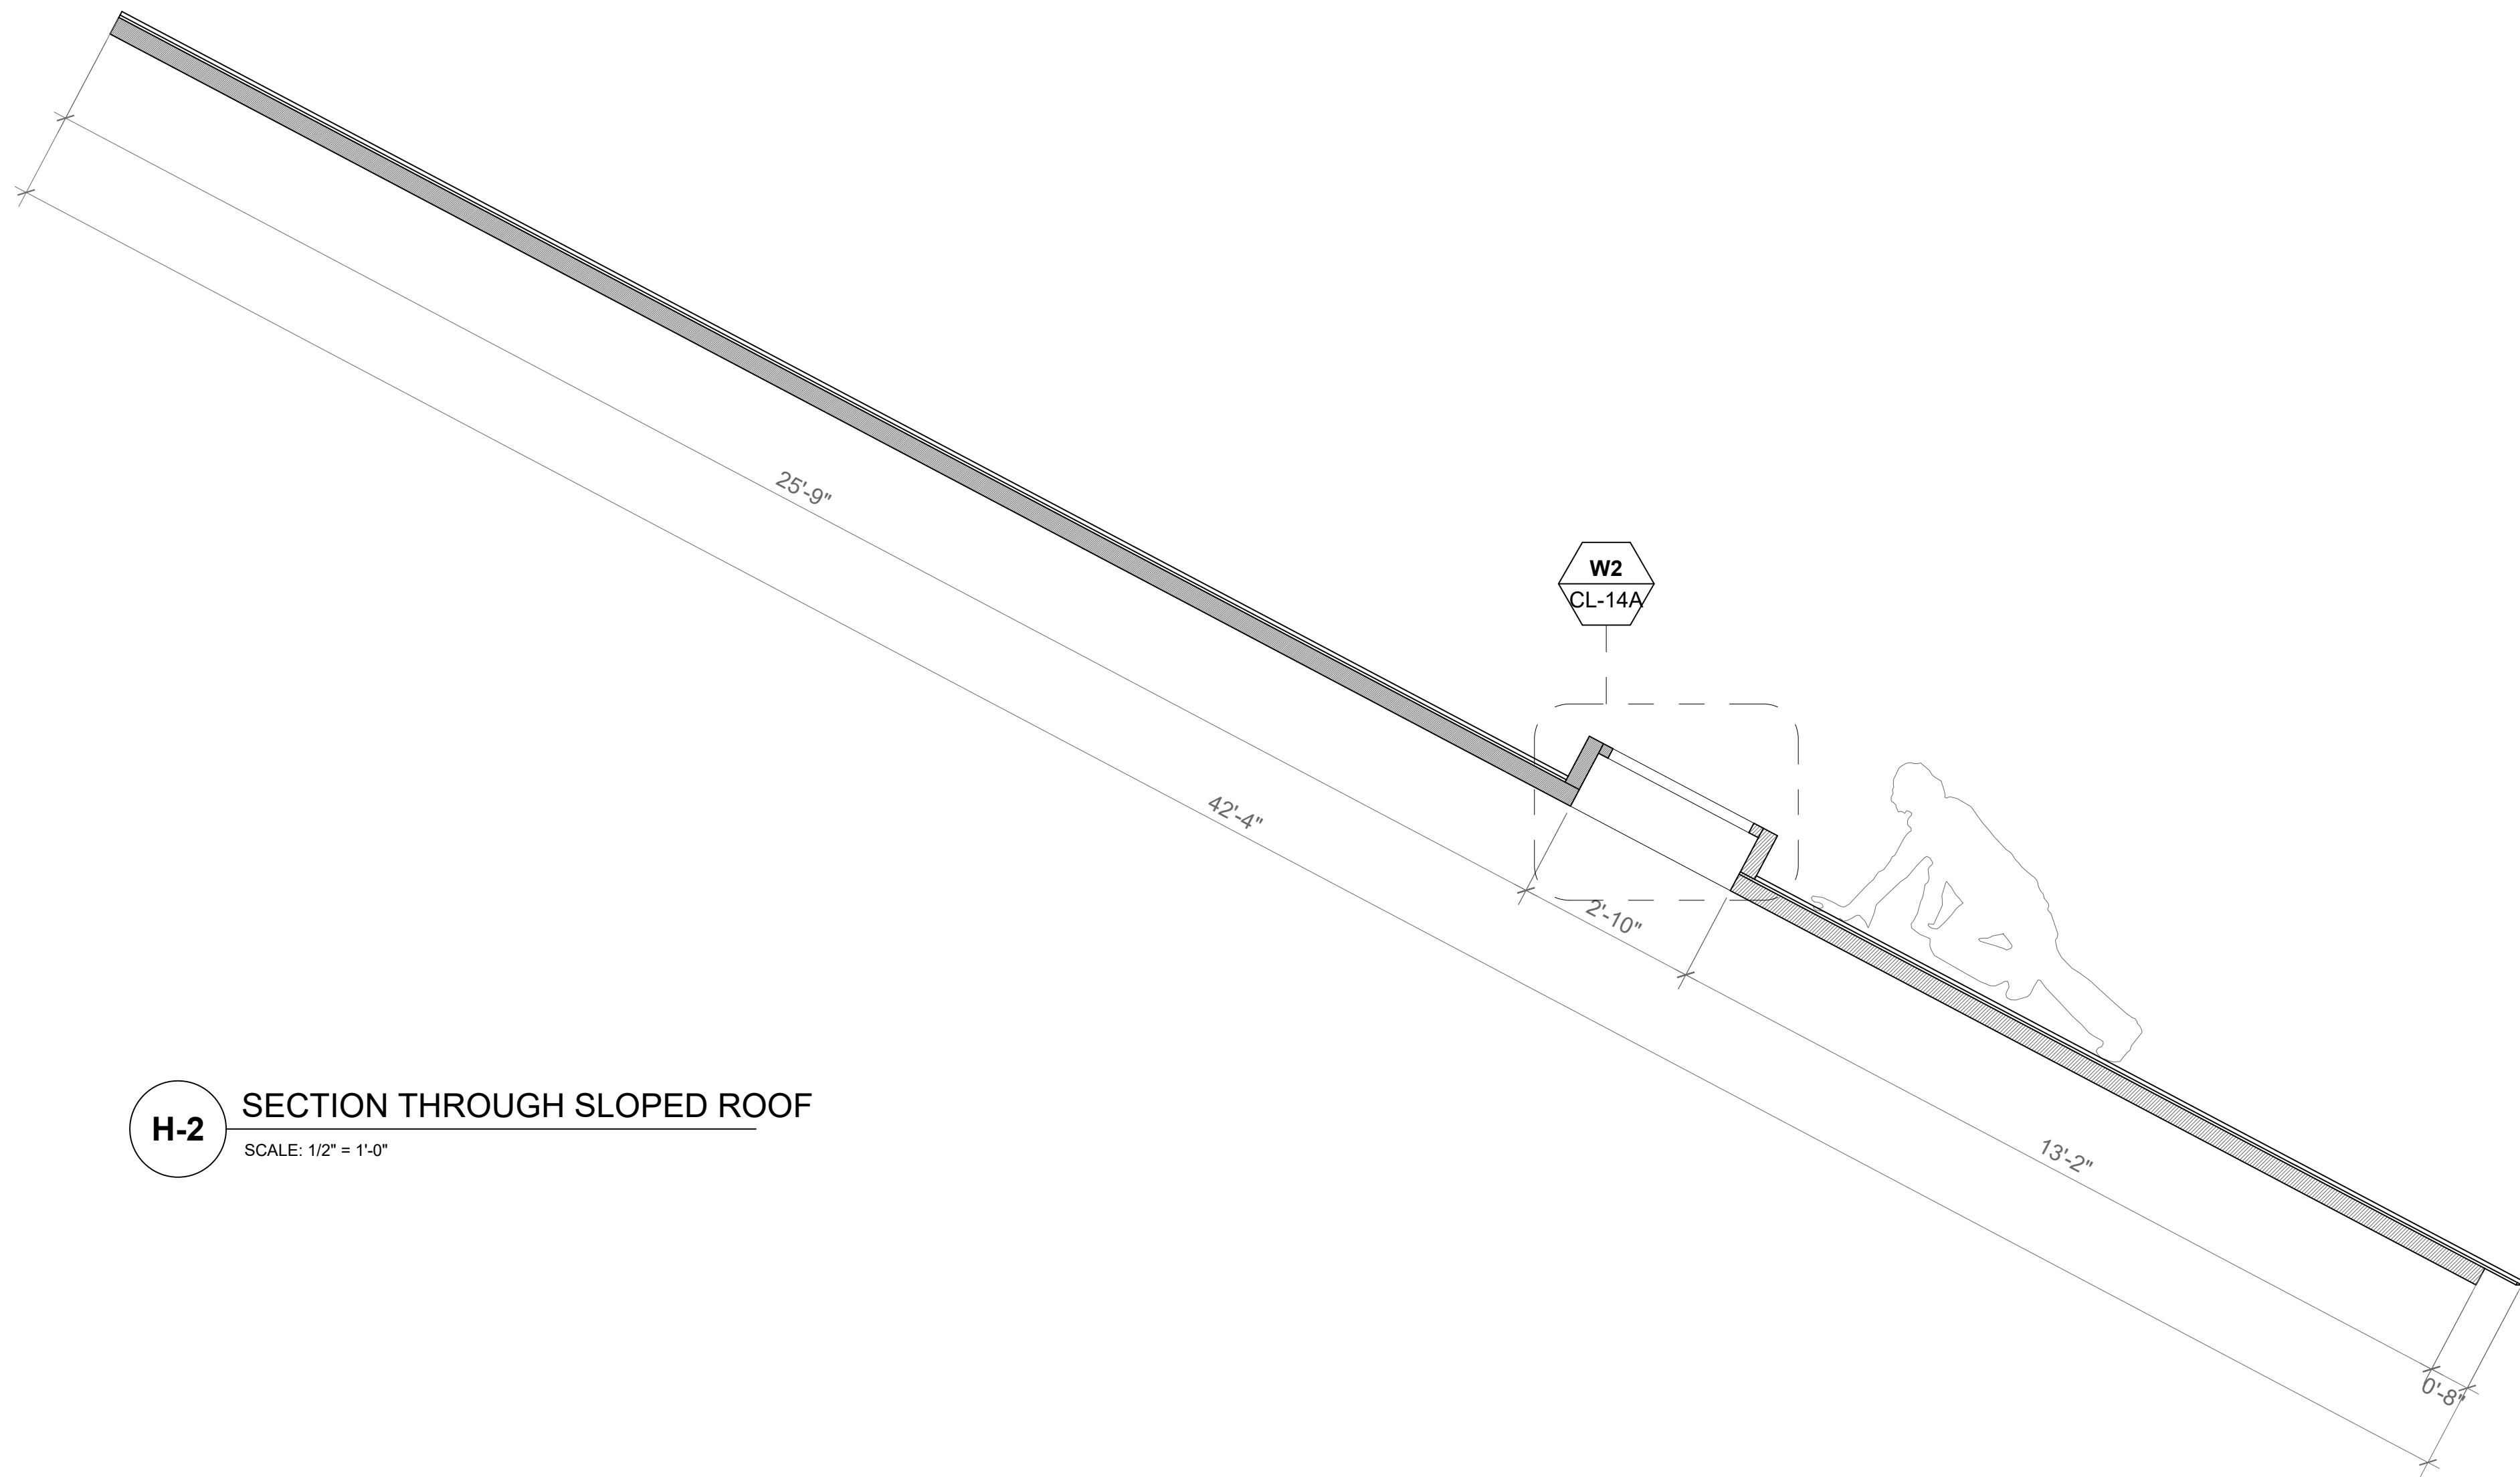


H-2 SECTION THROUGH SLOPED ROOF
SCALE: 1/2" = 1'-0"

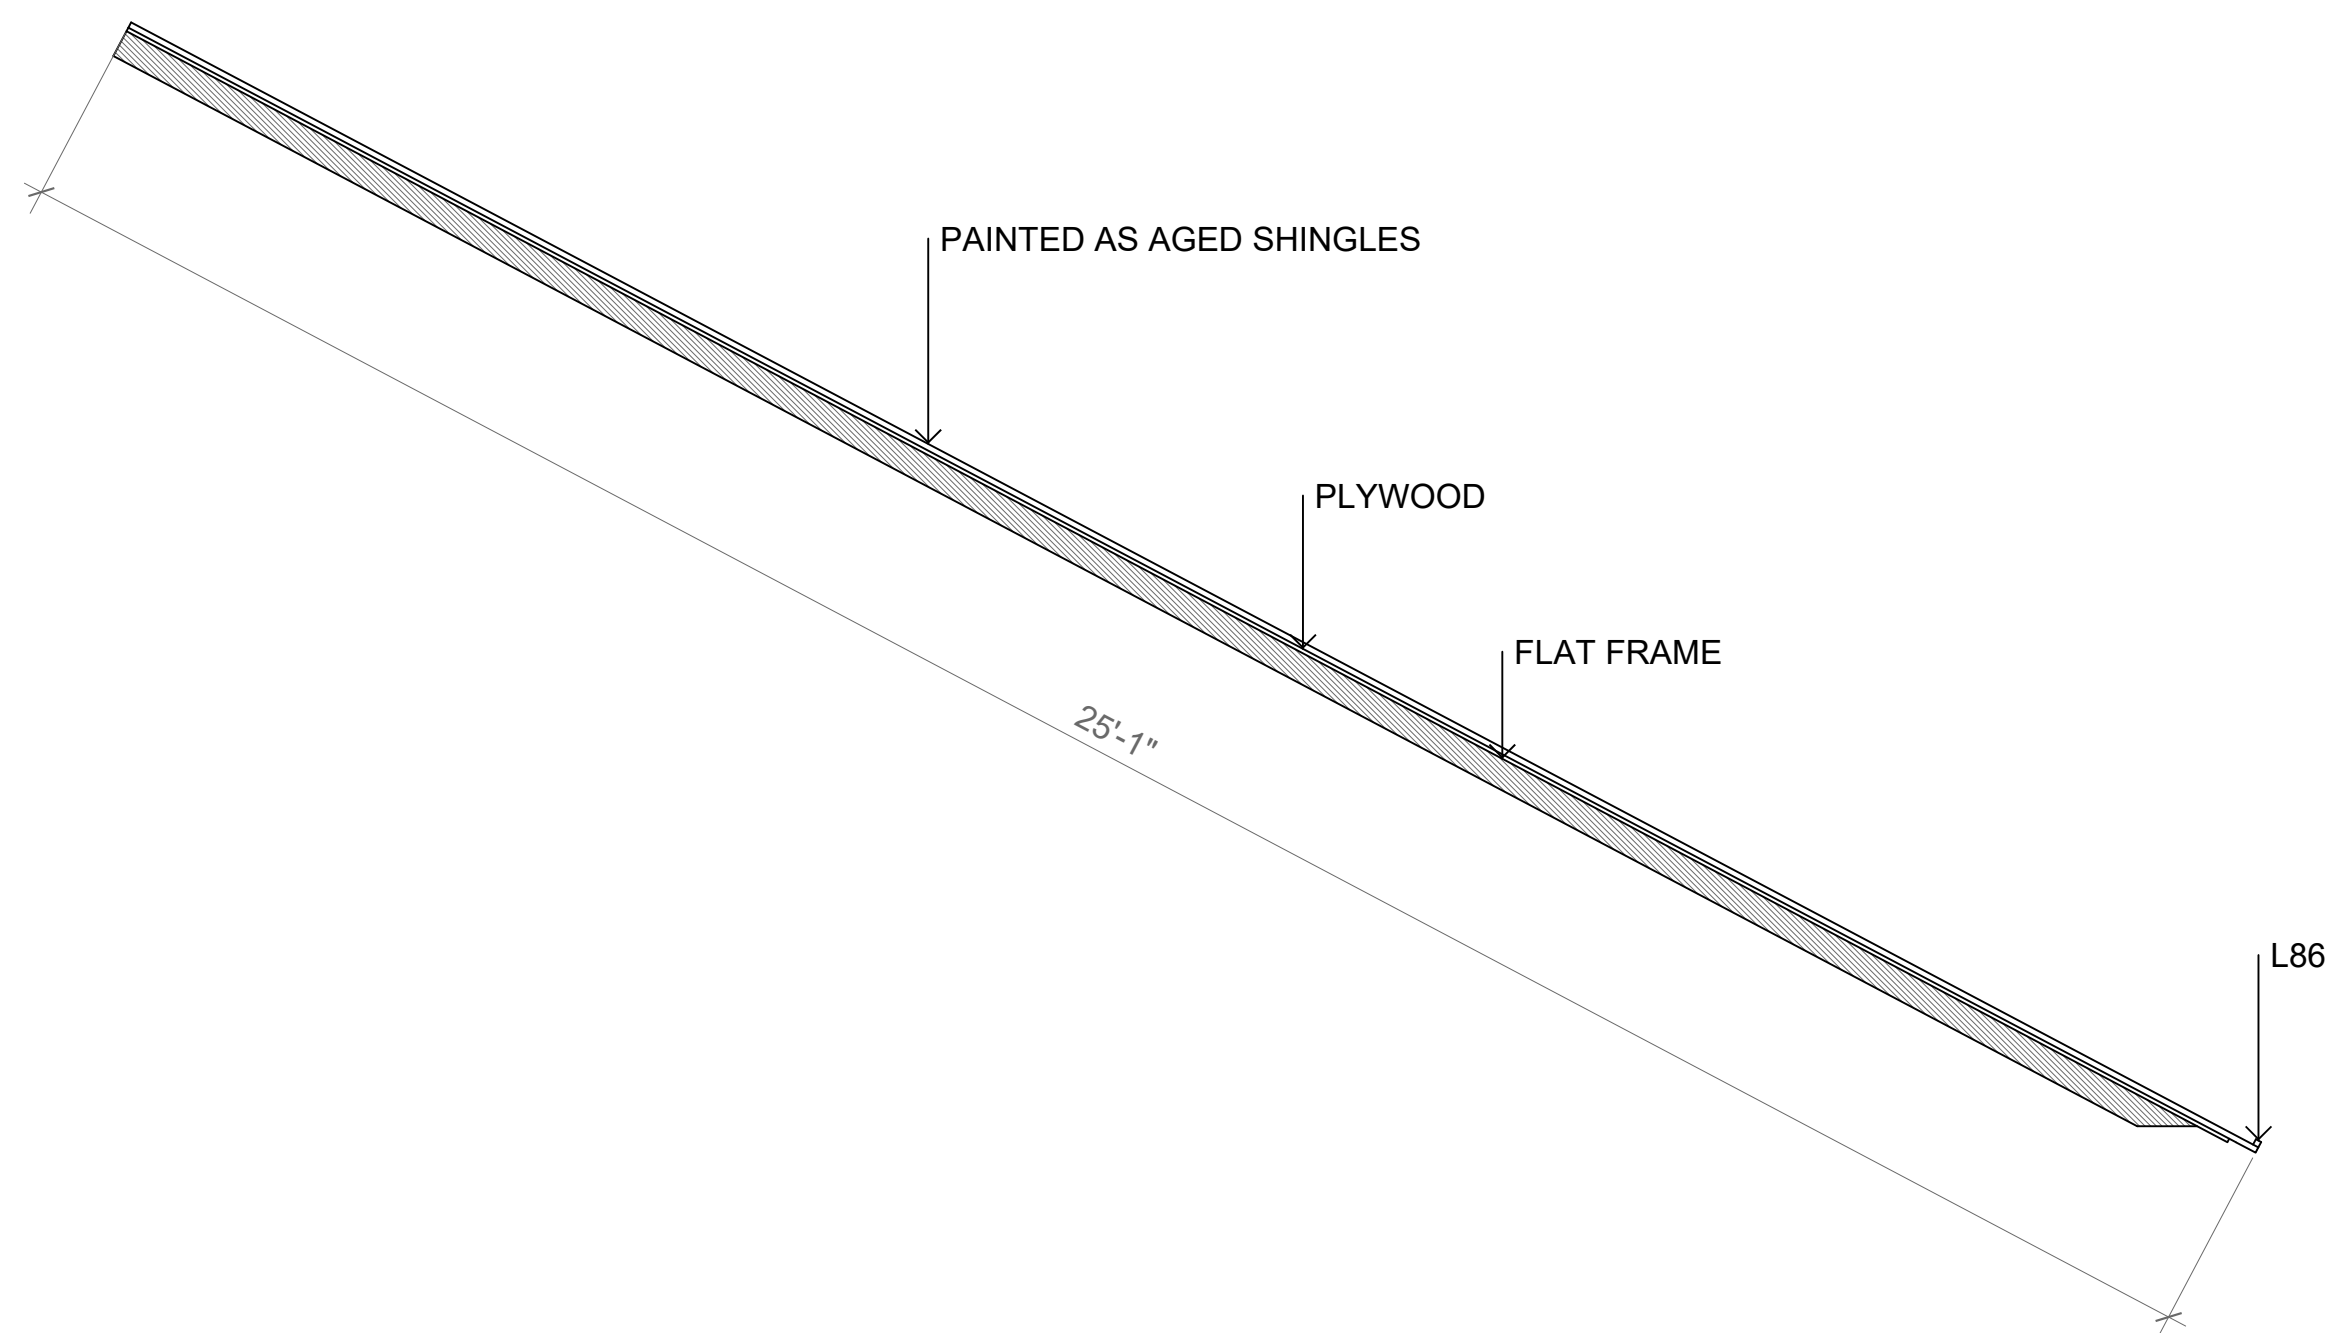


H-3 SECTION THROUGH SLOPED ROOF
SCALE: 1/2" = 1'-0"



FINISH AS METAL
SHEETED ROOF,
AGED BY SCENIC

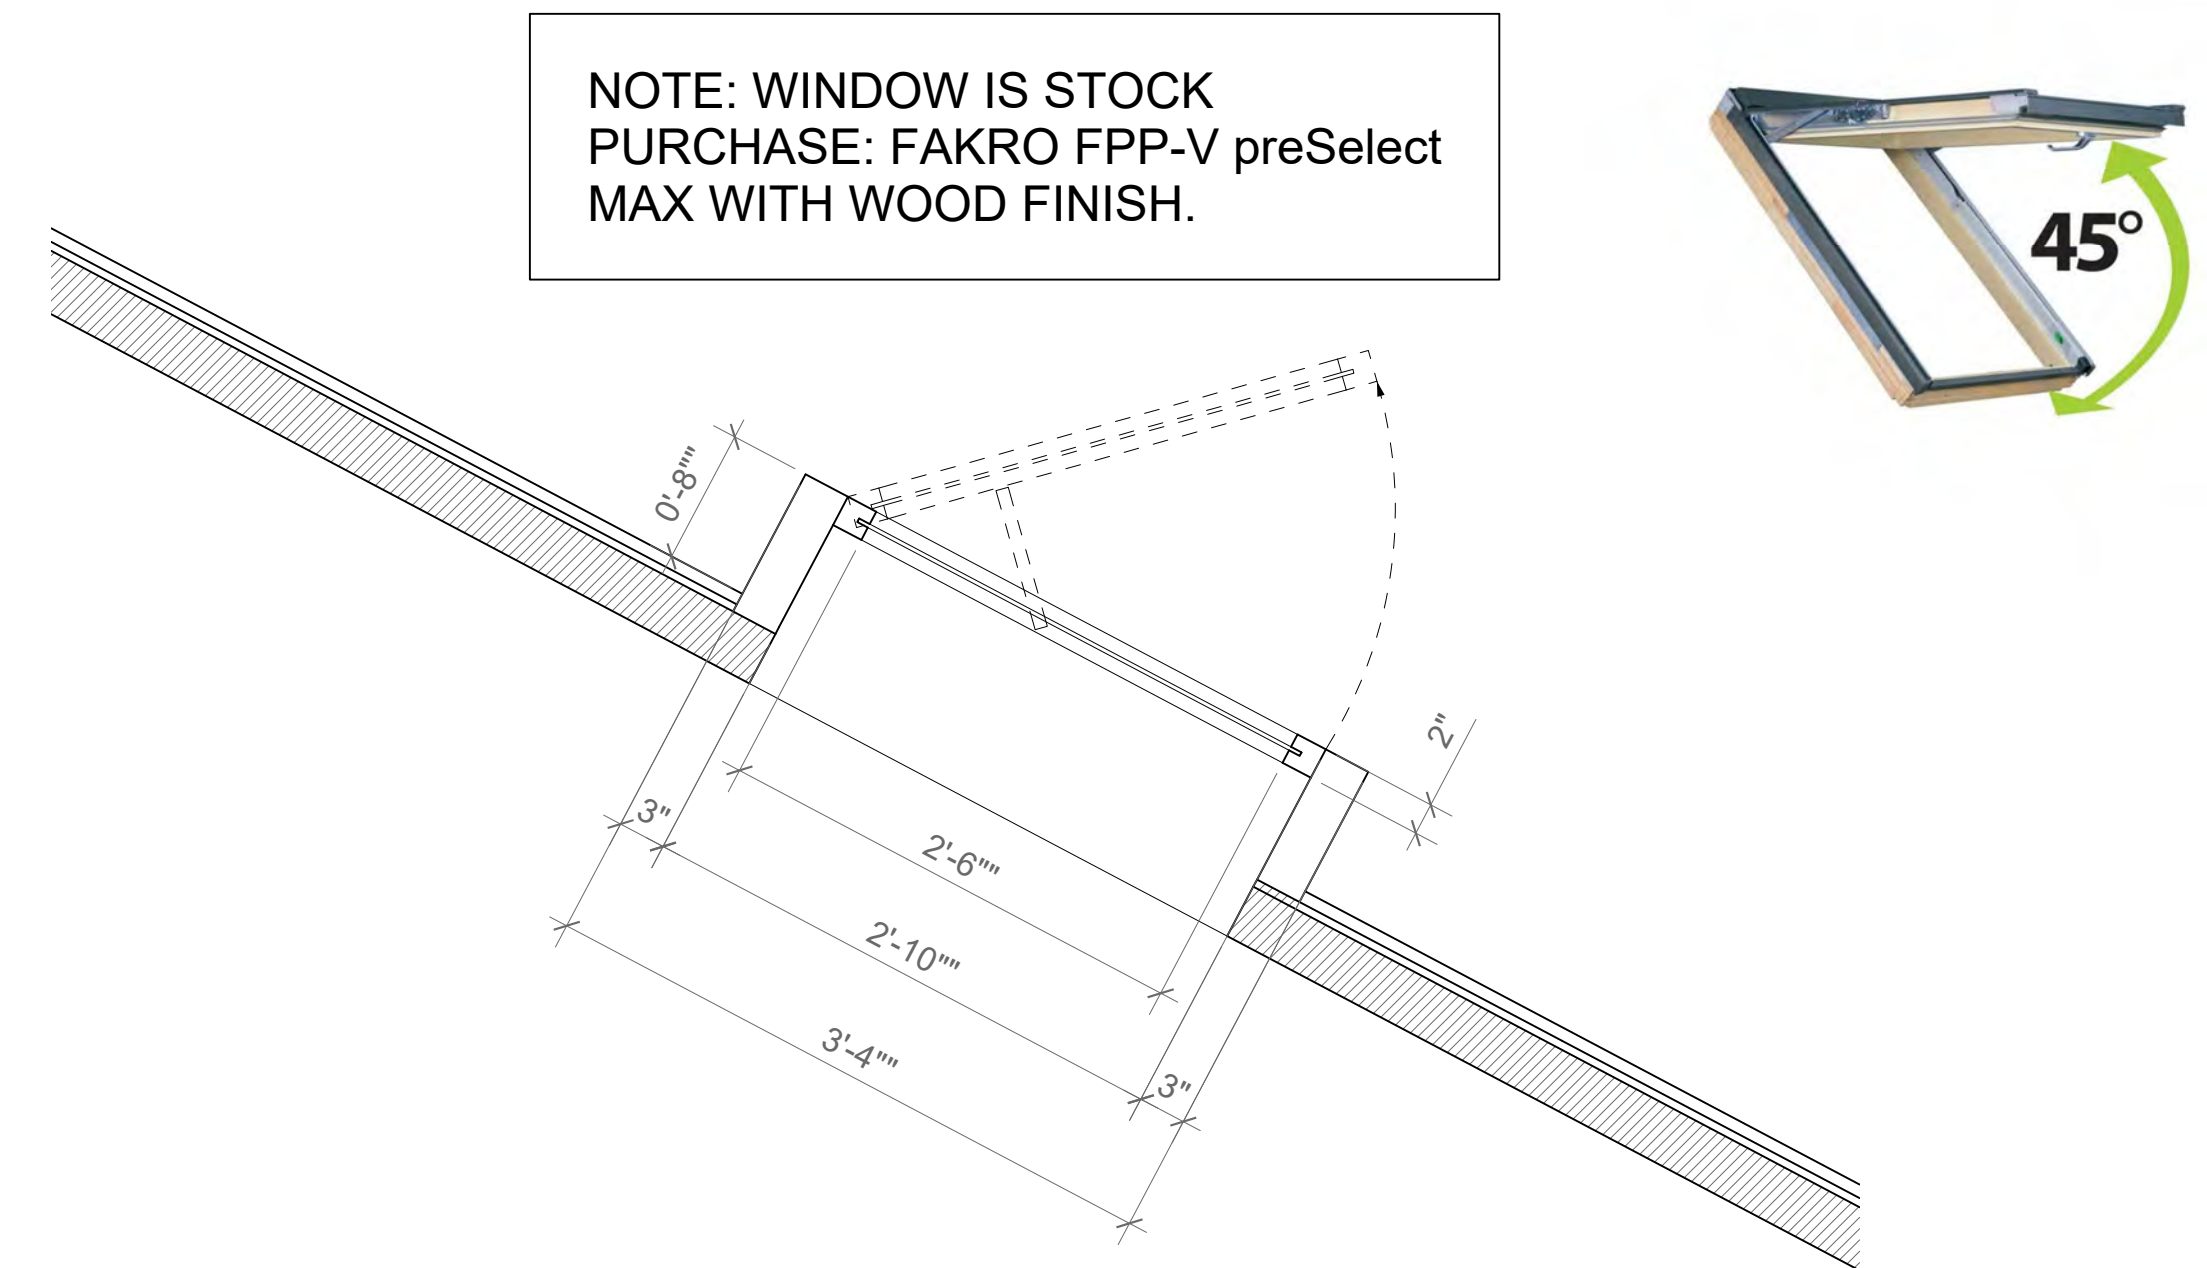


W2 WINDOW DETAIL
CL-14A SCALE: 1" = 1'-0"

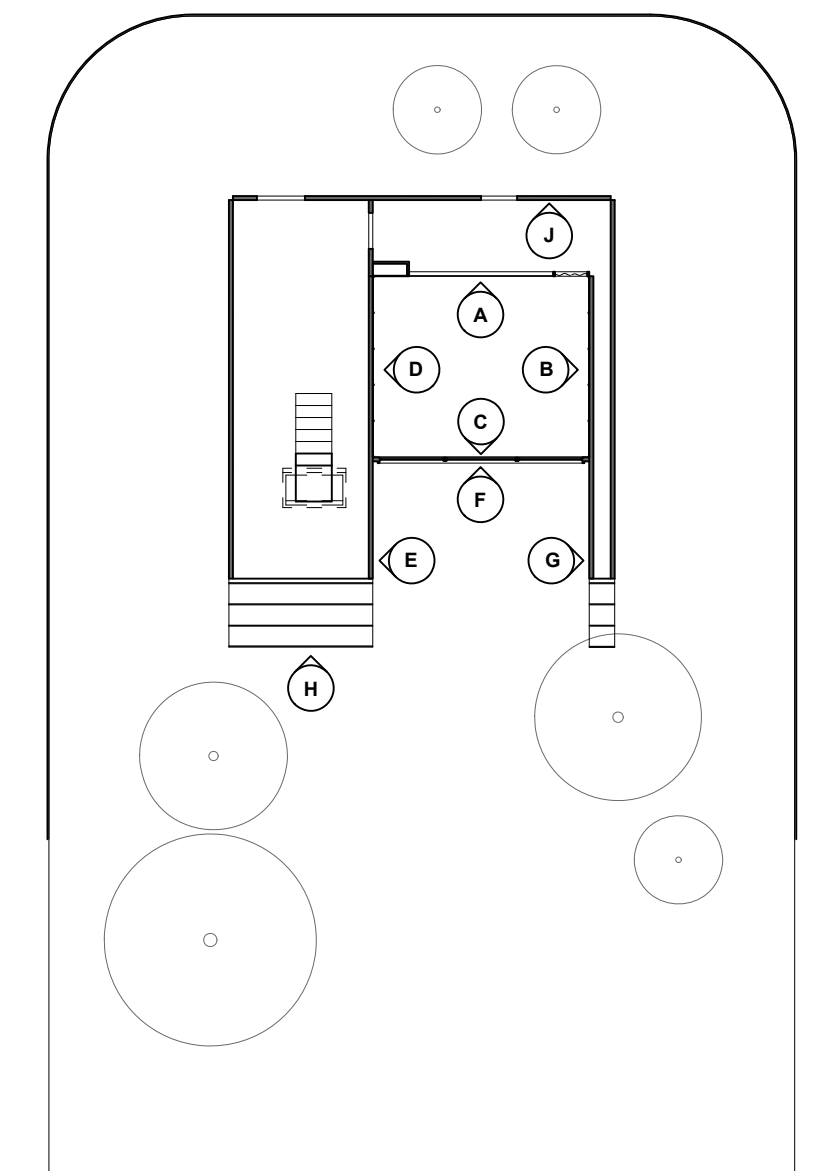


R REFERENCE PLAN
SCALE: 1/16" = 1'-0"


SHEET NO	CL-14A	PROJECT NAME	CLOCKWORK ORANGE	LYNDESEY STARR SMITH 829 EXAMINATION SCENIC DESIGN
DRAWN BY	LYNDESEY SMITH	SHEET DESCRIPTION	WALL H, CATLADY HOUSE	
SCALE	AS NOTED	LOCATION	STEINER STUDIOS, STAGE 3	

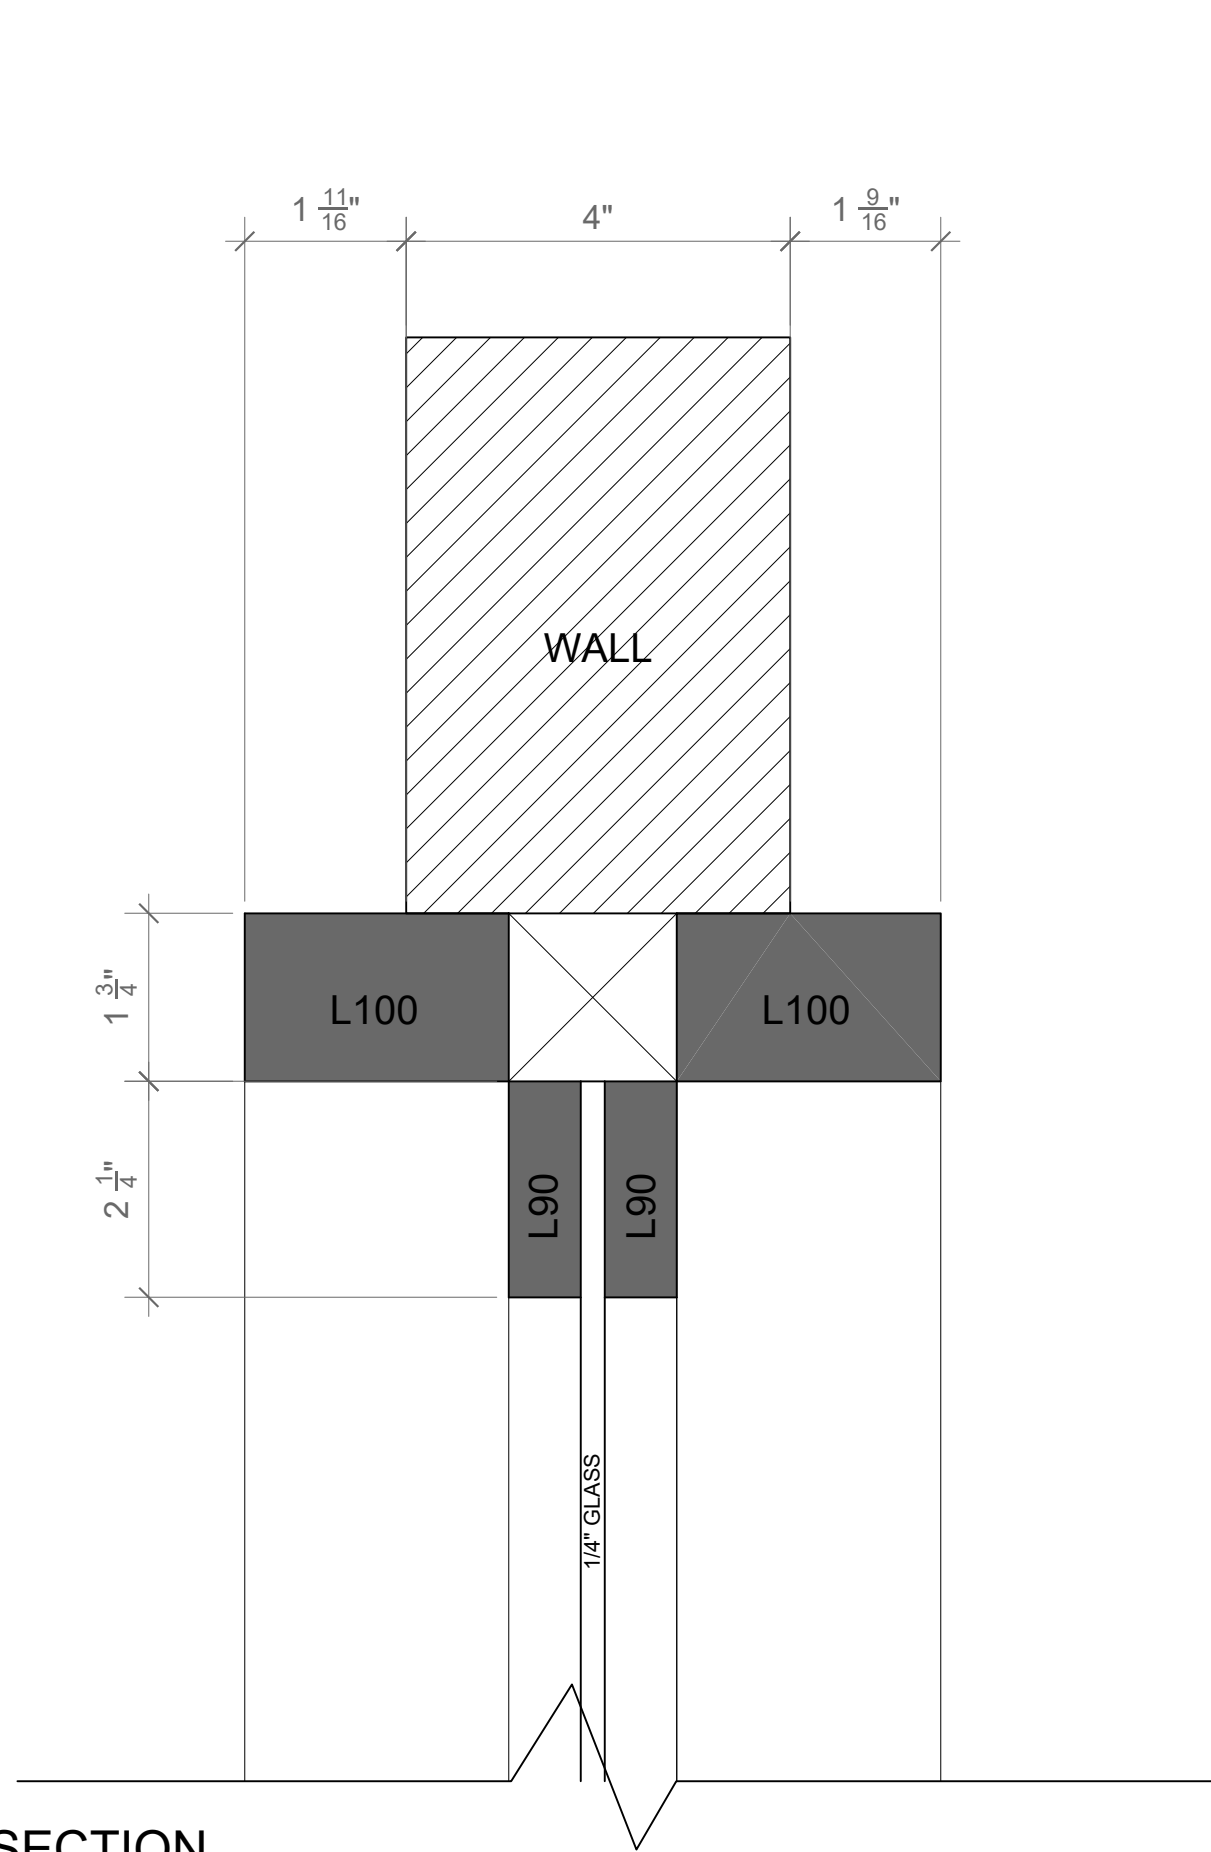


DT-1 WINDOW DETAIL, SECTION
CL-16 SCALE: HALF ACTUAL SIZE

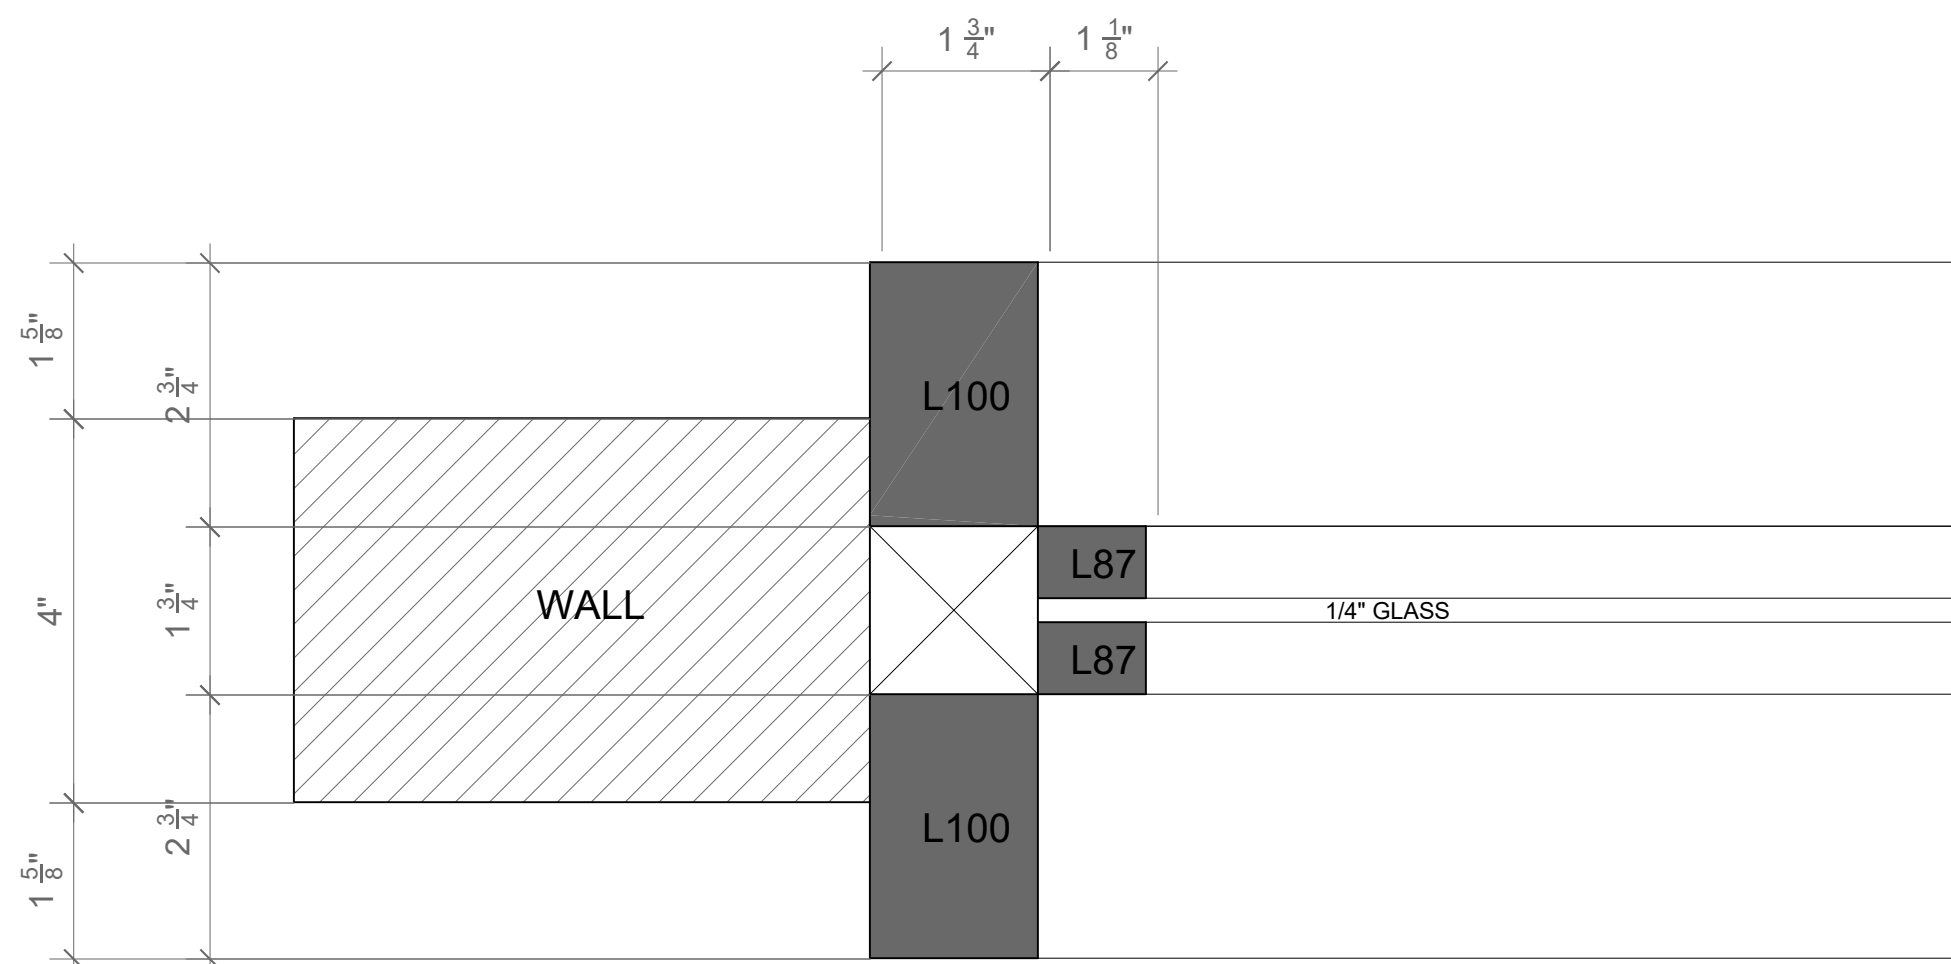

DT-3 WINDOW DETAIL, PLAN
CL-16 SCALE: HALF ACTUAL SIZE


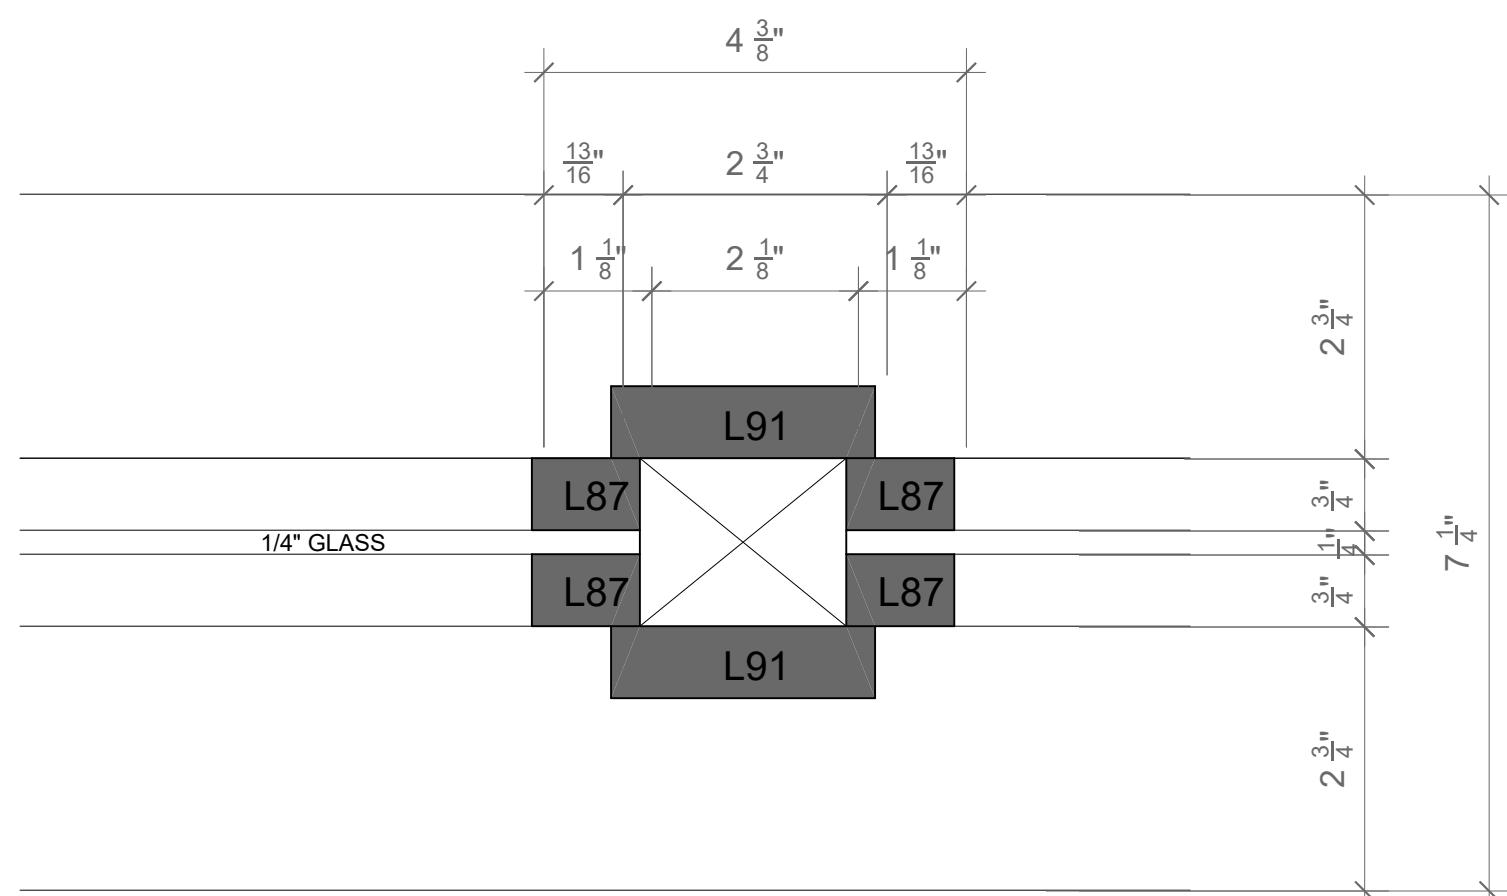


DT-4 WINDOW DETAIL, PLAN
CL-16 SCALE: HALF ACTUAL SIZE

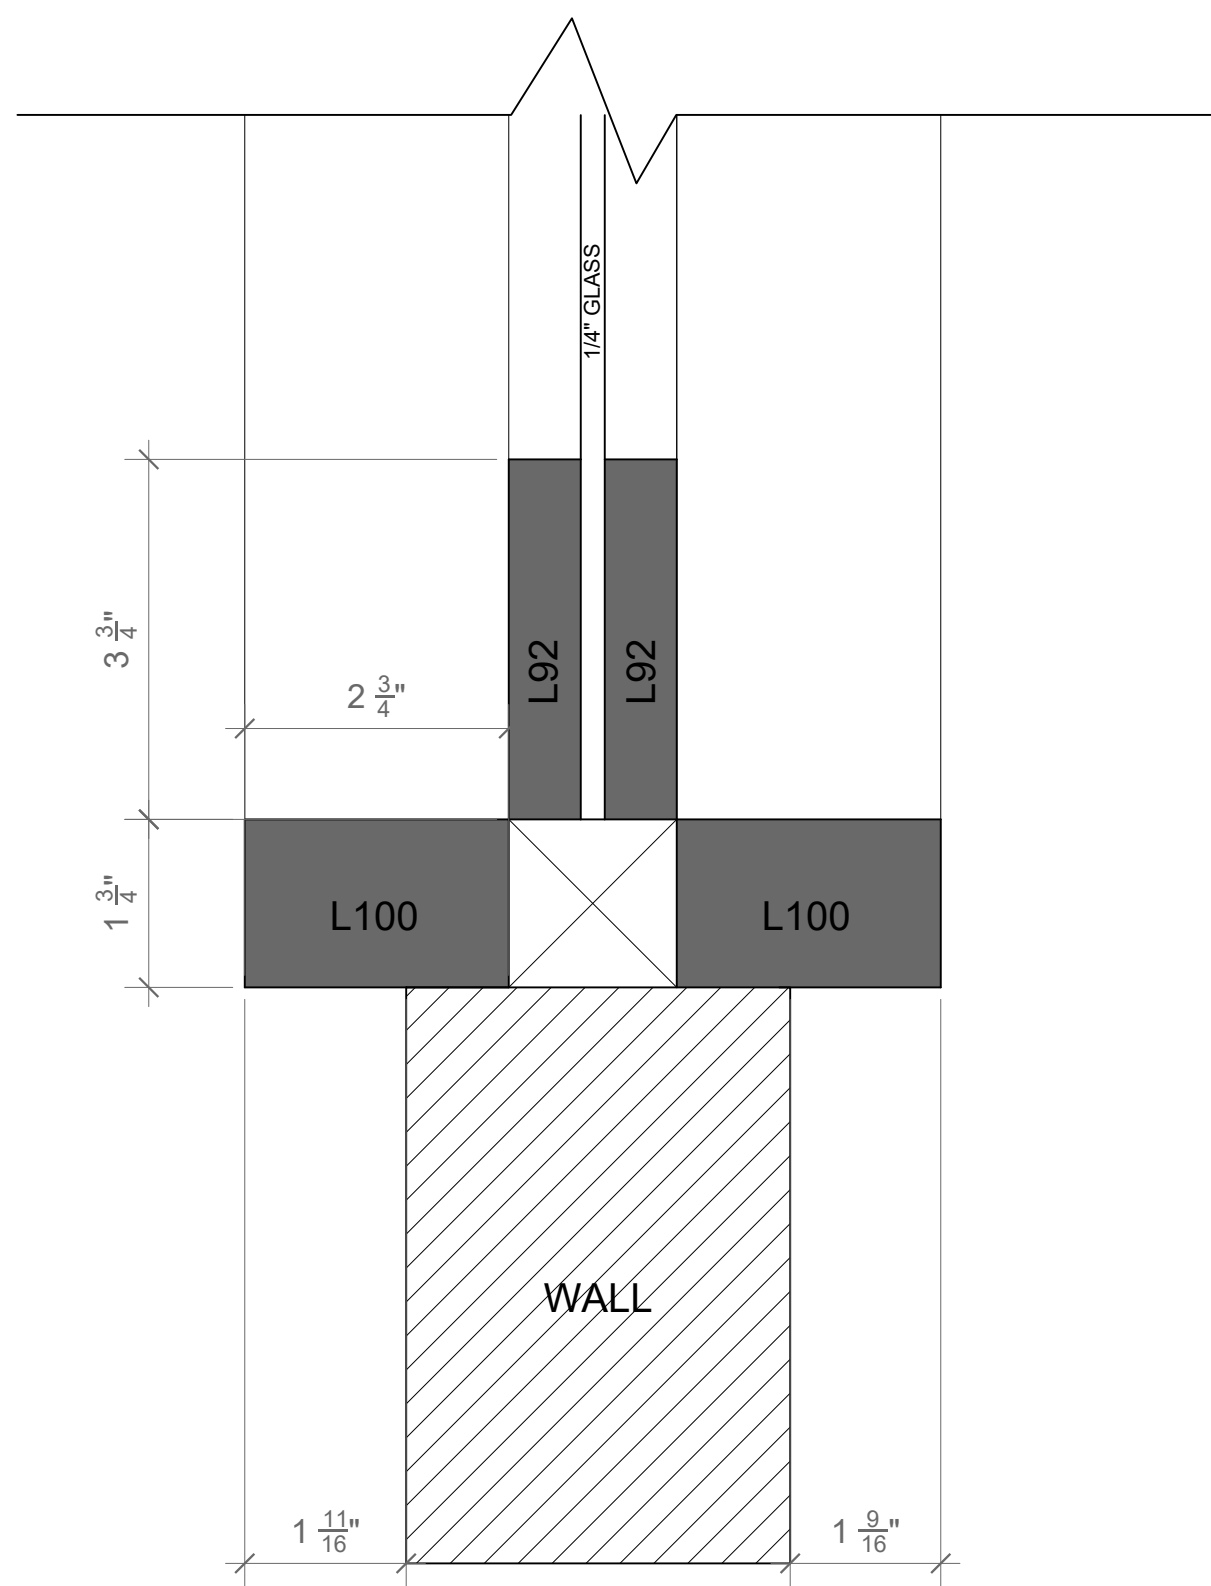


DT-2 WINDOW DETAIL, SECTION
CL-16 SCALE: HALF ACTUAL SIZE

SHEET NO	CL-16	PROJECT NAME	CLOCKWORK ORANGE	LYNDESEY STARR SMITH 829 EXAMINATION SCENIC DESIGN
DRAWN BY	LYNDESEY SMITH	SHEET DESCRIPTION	WINDOW DETAILS, CATLADY HOUSE	
SCALE	AS NOTED	LOCATION	STEINER STUDIOS, STAGE 3	

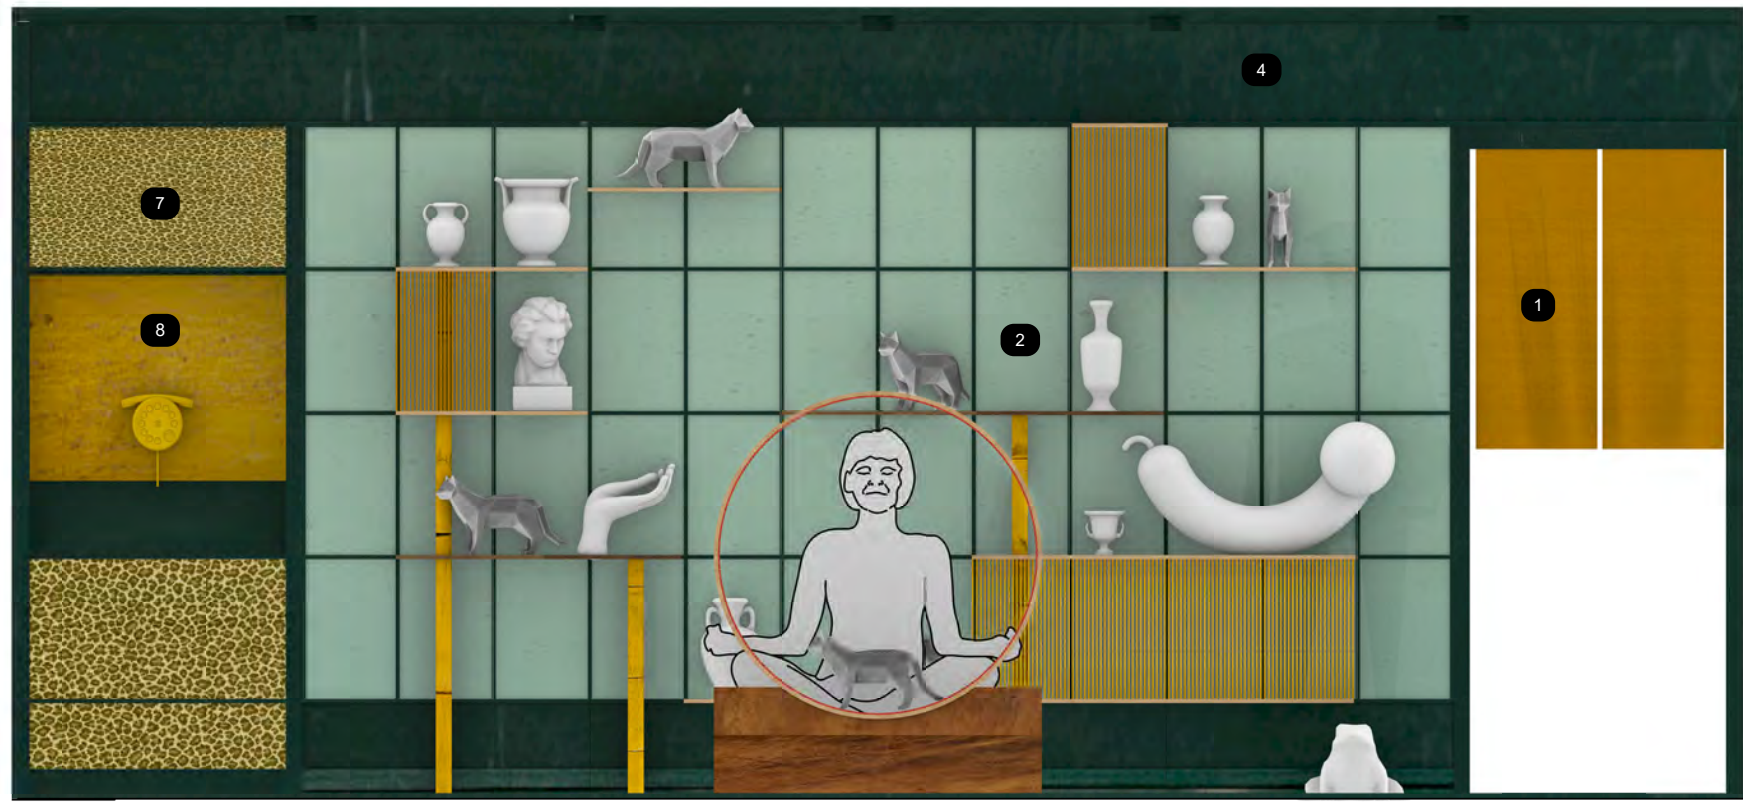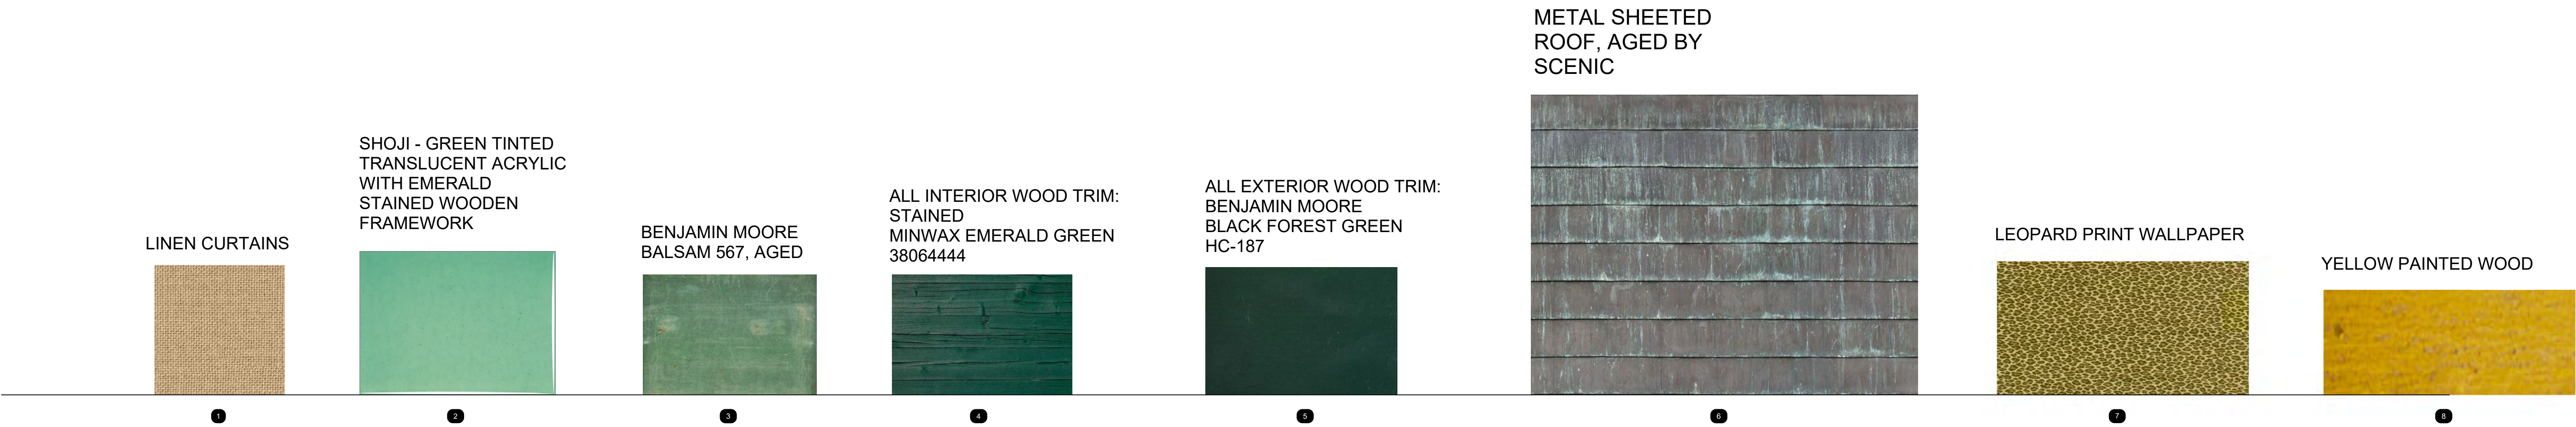

A PAINT ELEVATION : WALL A
CL-17 SCALE: 1/2" = 1'-0"

NOTE: ALL ITEMS IN FRONT OF WALL ARE PROPS AND SET DRESSING.

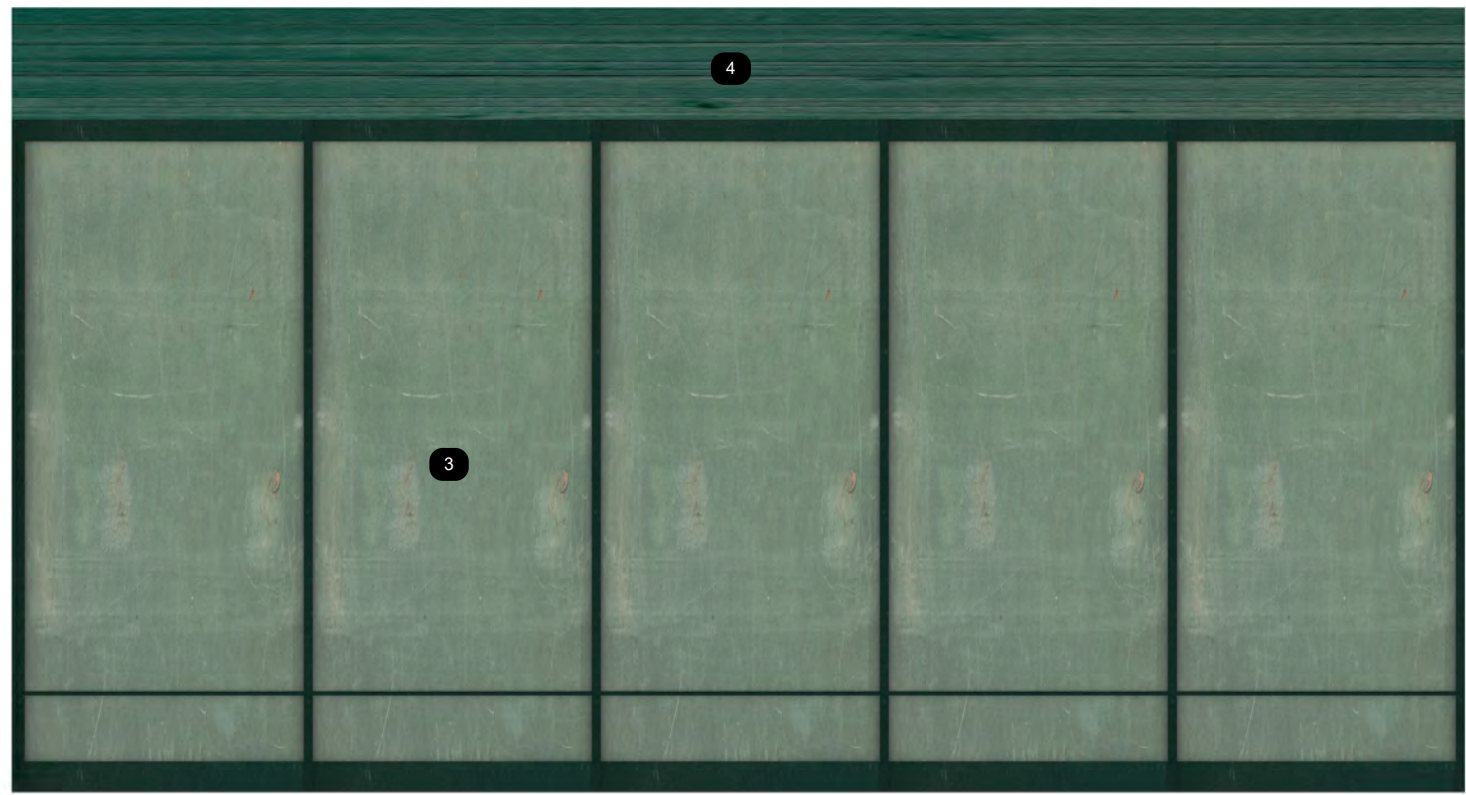

B PAINT ELEVATION: WALLS B,D
CL-17 SCALE: 1/2" = 1'-0"



C PAINT ELEVATION: EXTERIOR
CL-17 SCALE: 1/2" = 1'-0"

SHEET NO	CL-17	PROJECT NAME	CLOCKWORK ORANGE	LYNDESEY STARR SMITH 829 EXAMINATION SCENIC DESIGN
DRAWN BY	LYNDESEY SMITH	SHEET DESCRIPTION	PAINT ELEVATIONS, CATLADY HOUSE	
SCALE	AS NOTED	LOCATION	STEINER STUDIOS, STAGE 3	